


PENFIELD & SMITH ENGINEERS INC.

111 E. VICTORIA STREET, SANTA BARBARA, CALIF. 93104 966-7156

BY R.A.M. DATE 8-11-76 TRACT 12,051 SHEET NO. 1 OF 3
 (SUBJECT)
 CHKD. BY _____ DATE _____ JOB NO. 4311
INTERSECTION TIES

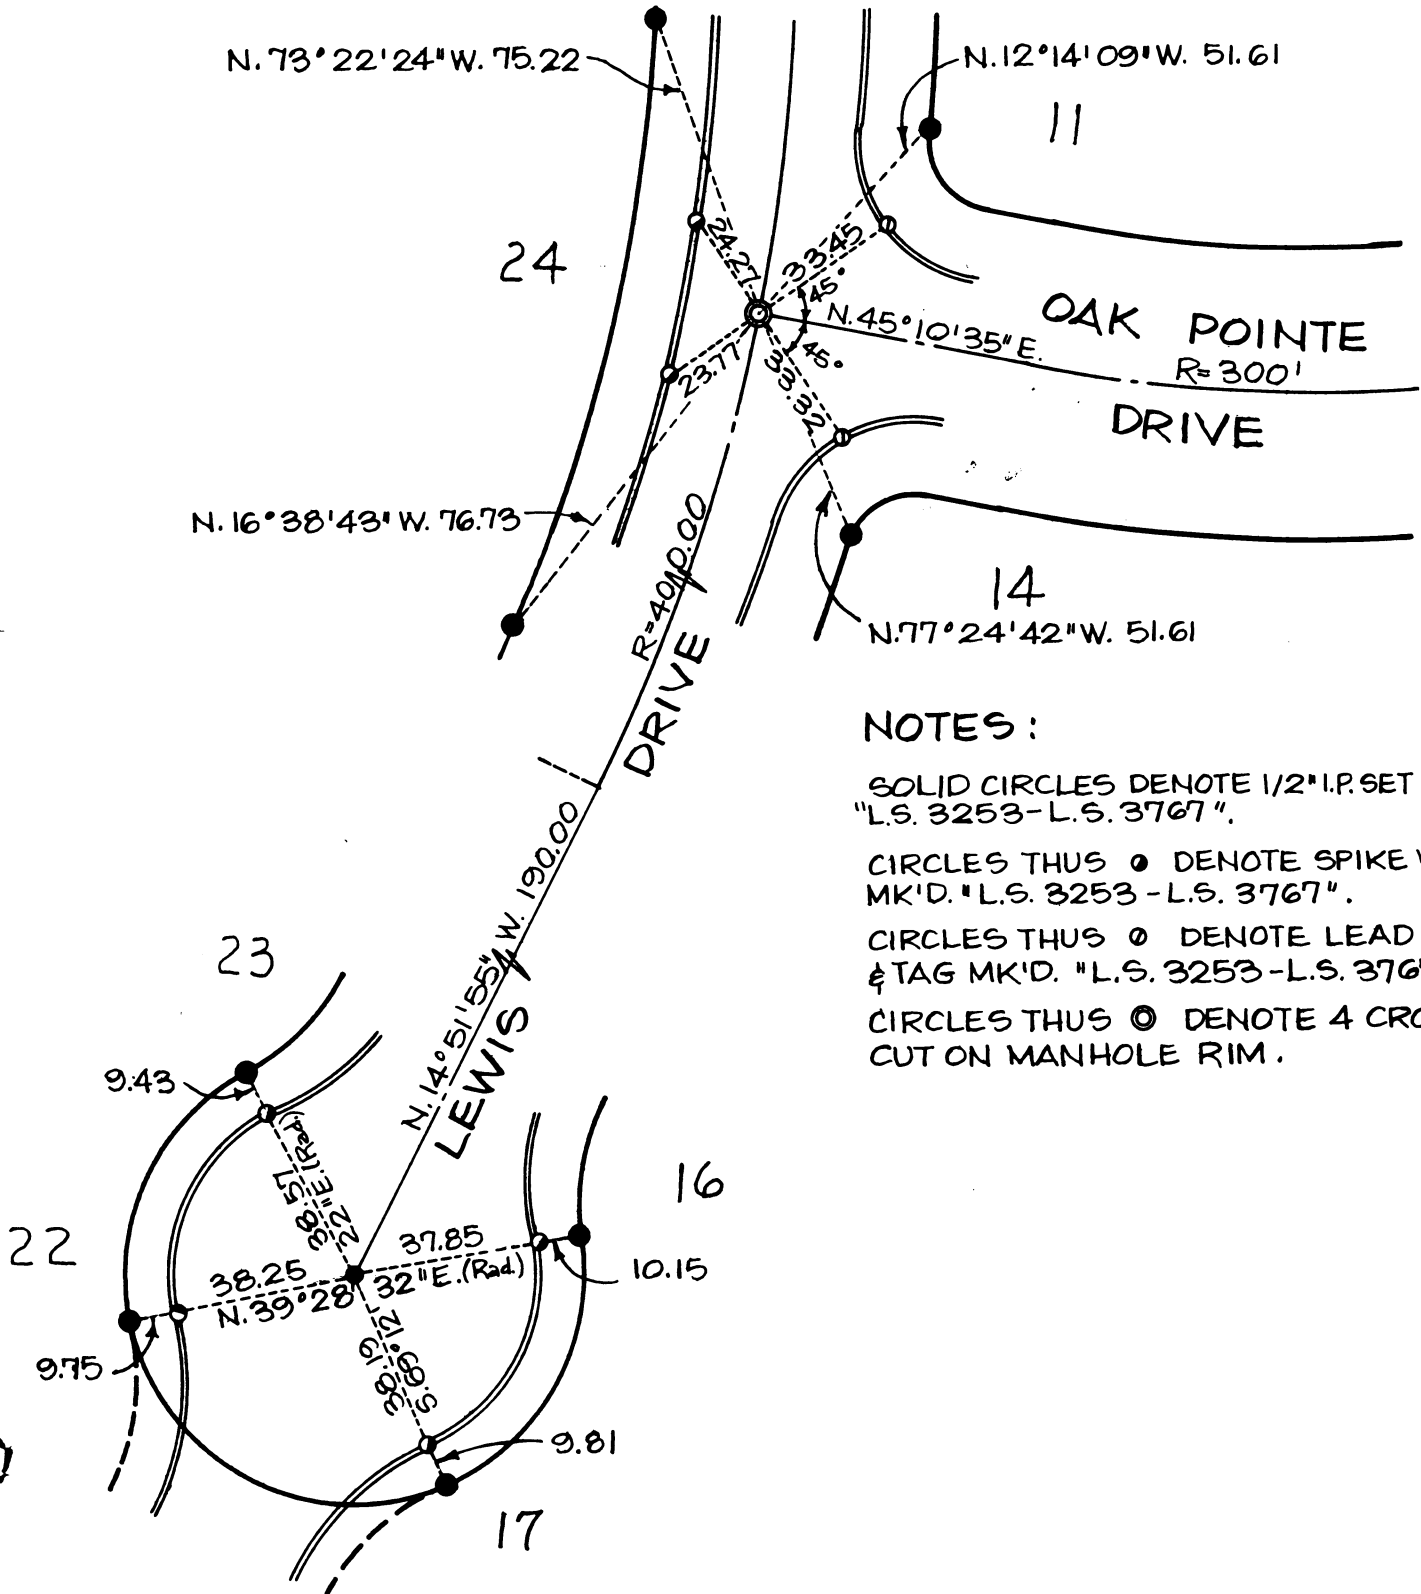


NOTES:

- SOLID CIRCLES DENOTE 1/2" I.P. SET W/TAG "L.S. 3253-L.S. 3767".
- CIRCLES THUS \bullet DENOTE SPIKE W/TAG MK'D. "L.S. 3253-L.S. 3767".
- CIRCLES THUS \circ DENOTE LEAD PLUG & TAG MK'D. "L.S. 3253-L.S. 3767".
- CIRCLES THUS \odot DENOTE 4 CROSSES CUT ON MANHOLE RIM.

PENFIELD & SMITH ENGINEERS INC.

111 E. VICTORIA STREET, SANTA BARBARA, CALIF. 93104 966-7156

BY R.A.M. DATE 8-11-76 TRACT 12,051 SHEET NO. 2 OF 3
 (SUBJECT)
 CHKD. BY _____ DATE _____ JOB NO. 4311
INTERSECTION TIES

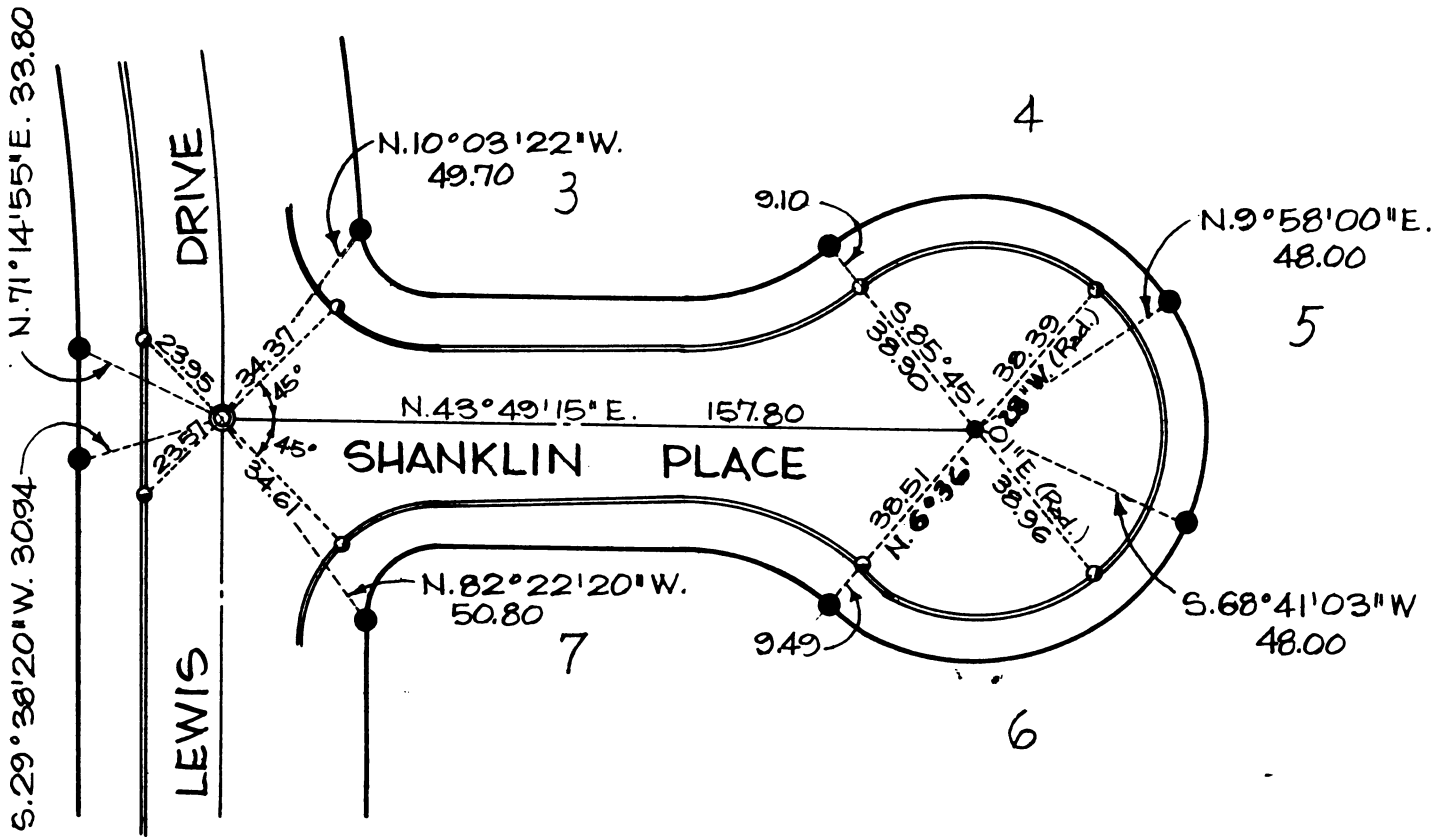

NOTE :

SEE SHEET ONE FOR LEGEND

PENFIELD & SMITH ENGINEERS INC.

111 E. VICTORIA STREET, SANTA BARBARA, CALIF. 93104 966-7156

BY R.A.M. DATE 8-11-76

TRACT 12,051


SHEET NO. 3 OF 3

CHKD. BY _____ DATE _____

(SUBJECT)

JOB NO. 4311

INTERSECTION TIES

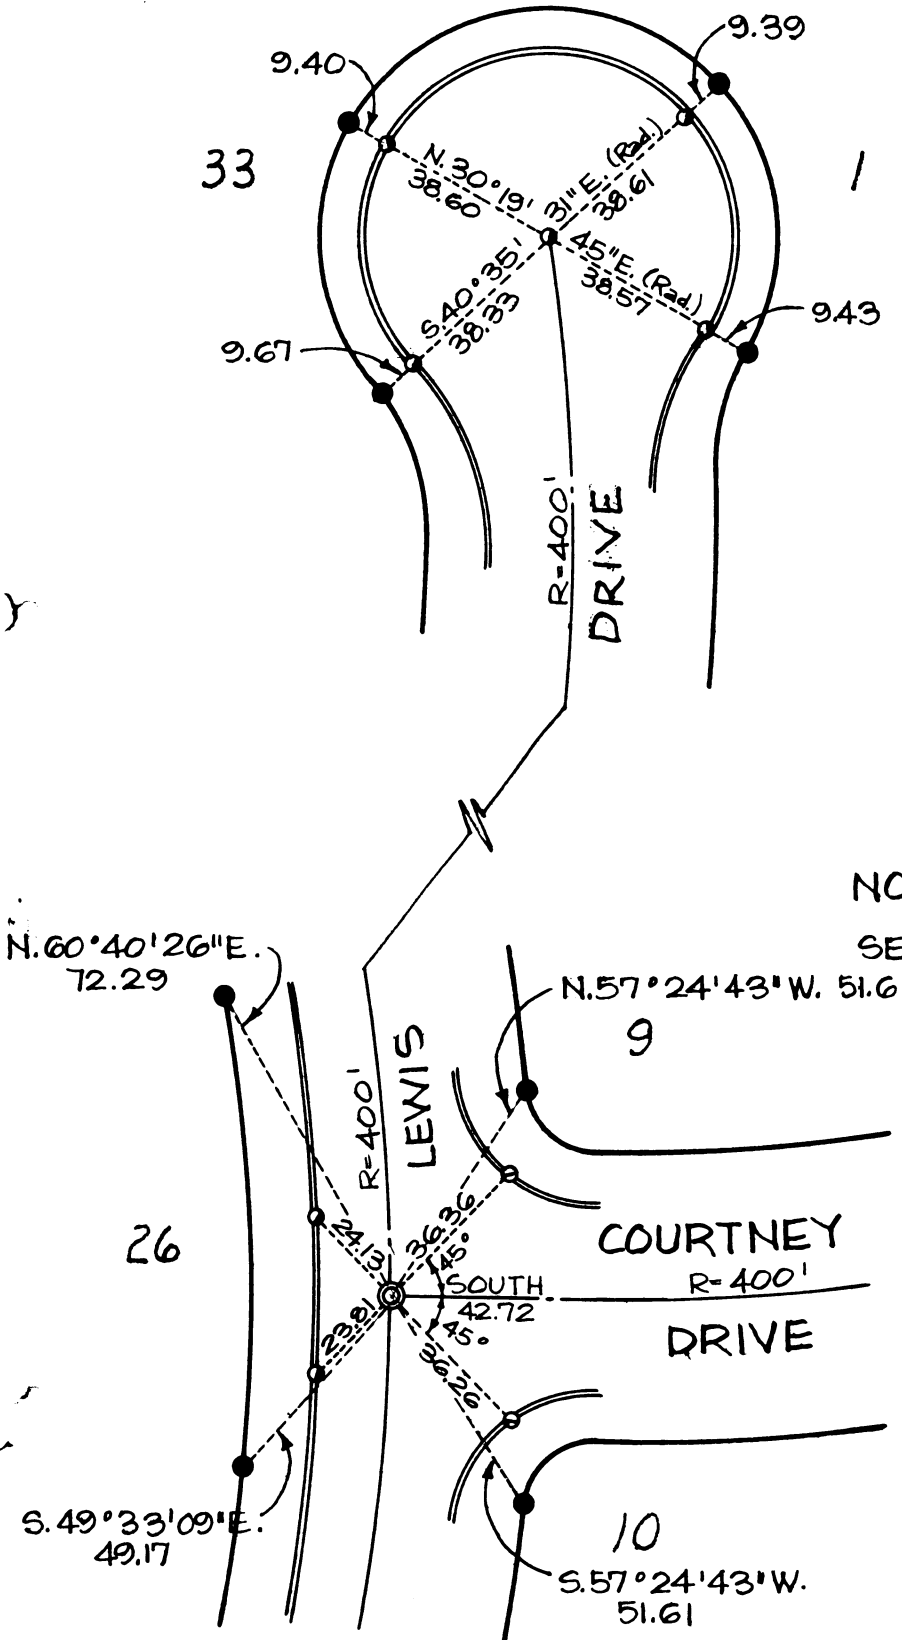

NOTE:

SEE SHEET ONE FOR LEGEND.