



S O L A S T R E E T

450'

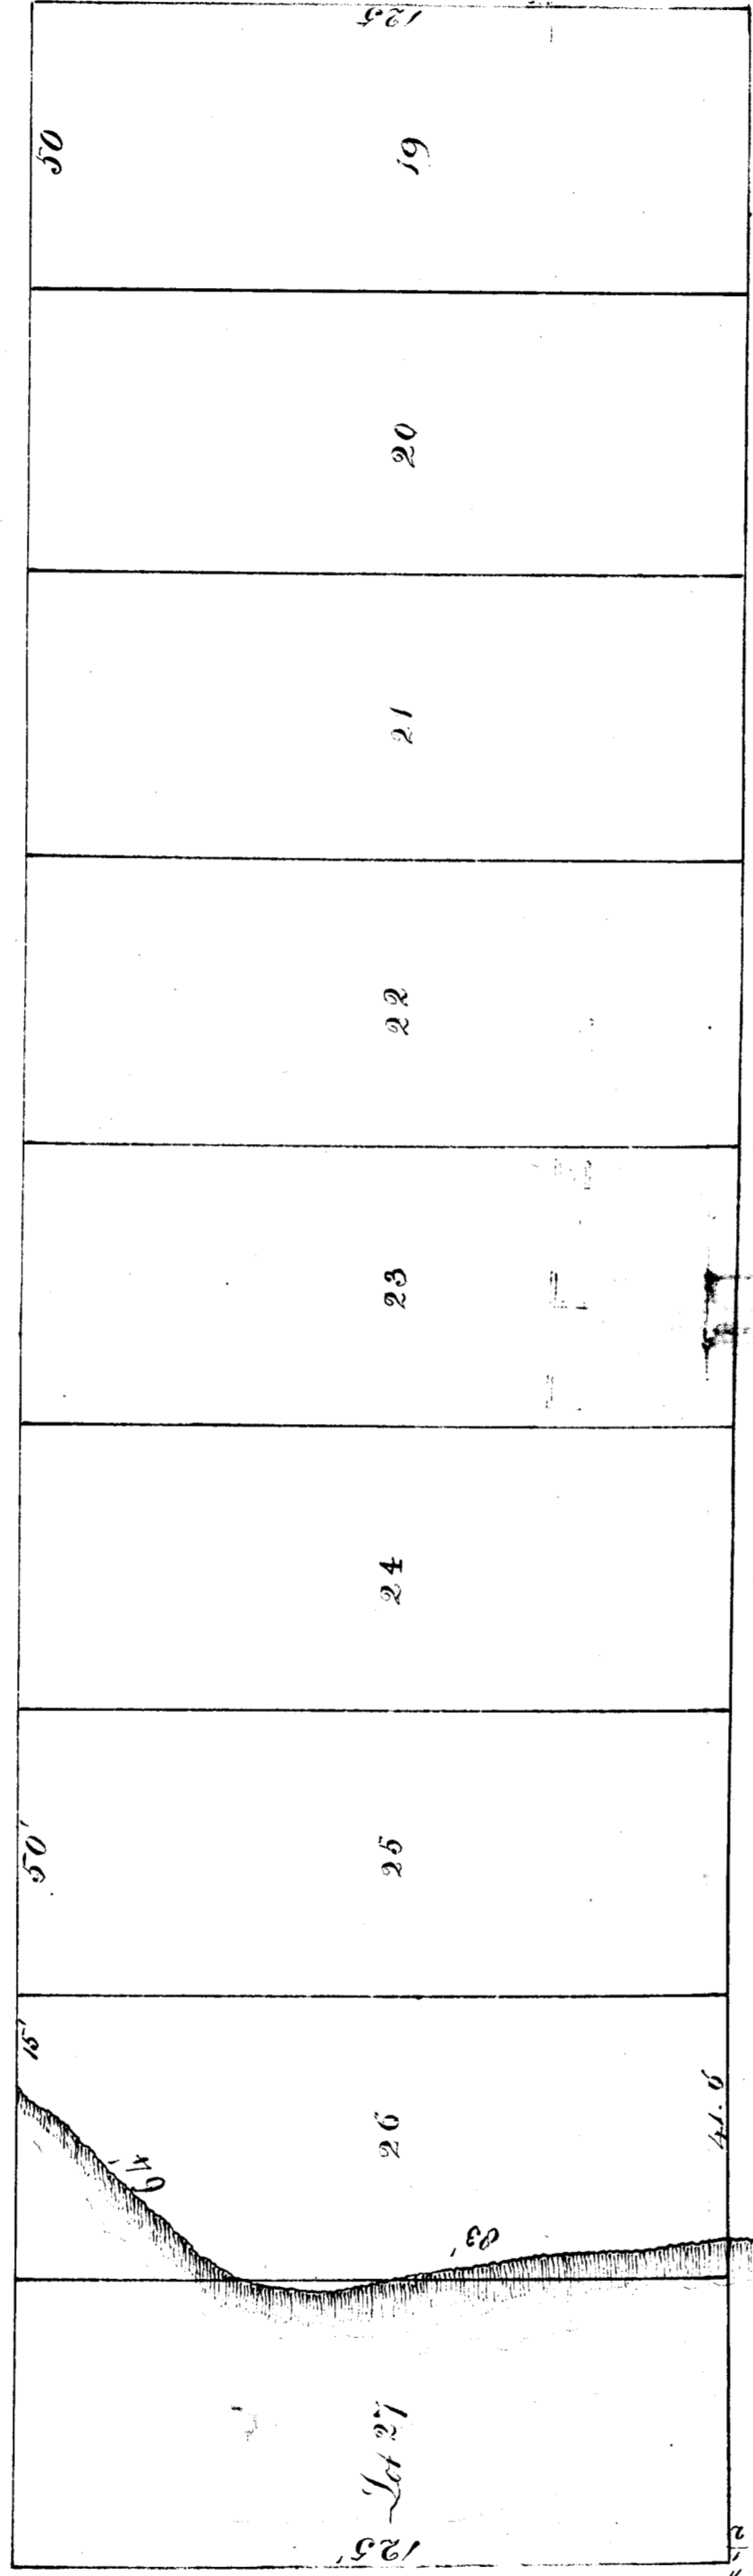


A L L E Y

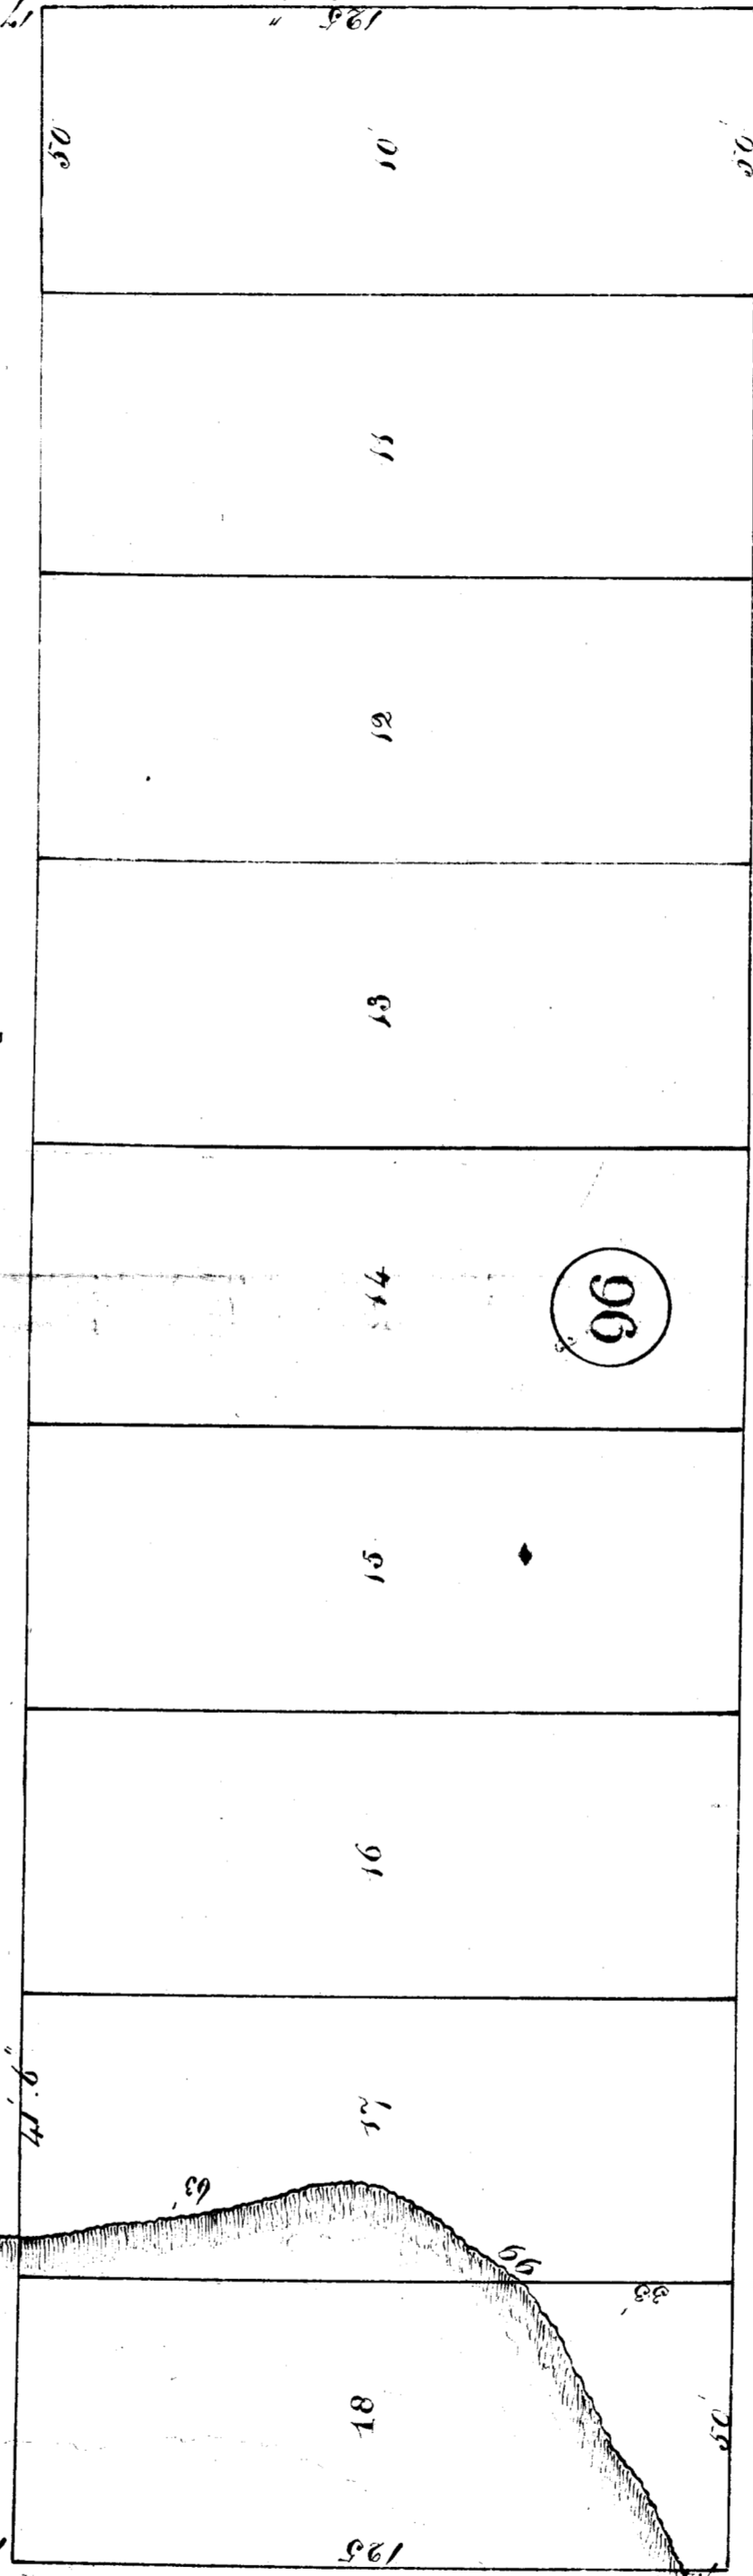

M Y R T L E S A V E N U E

60'

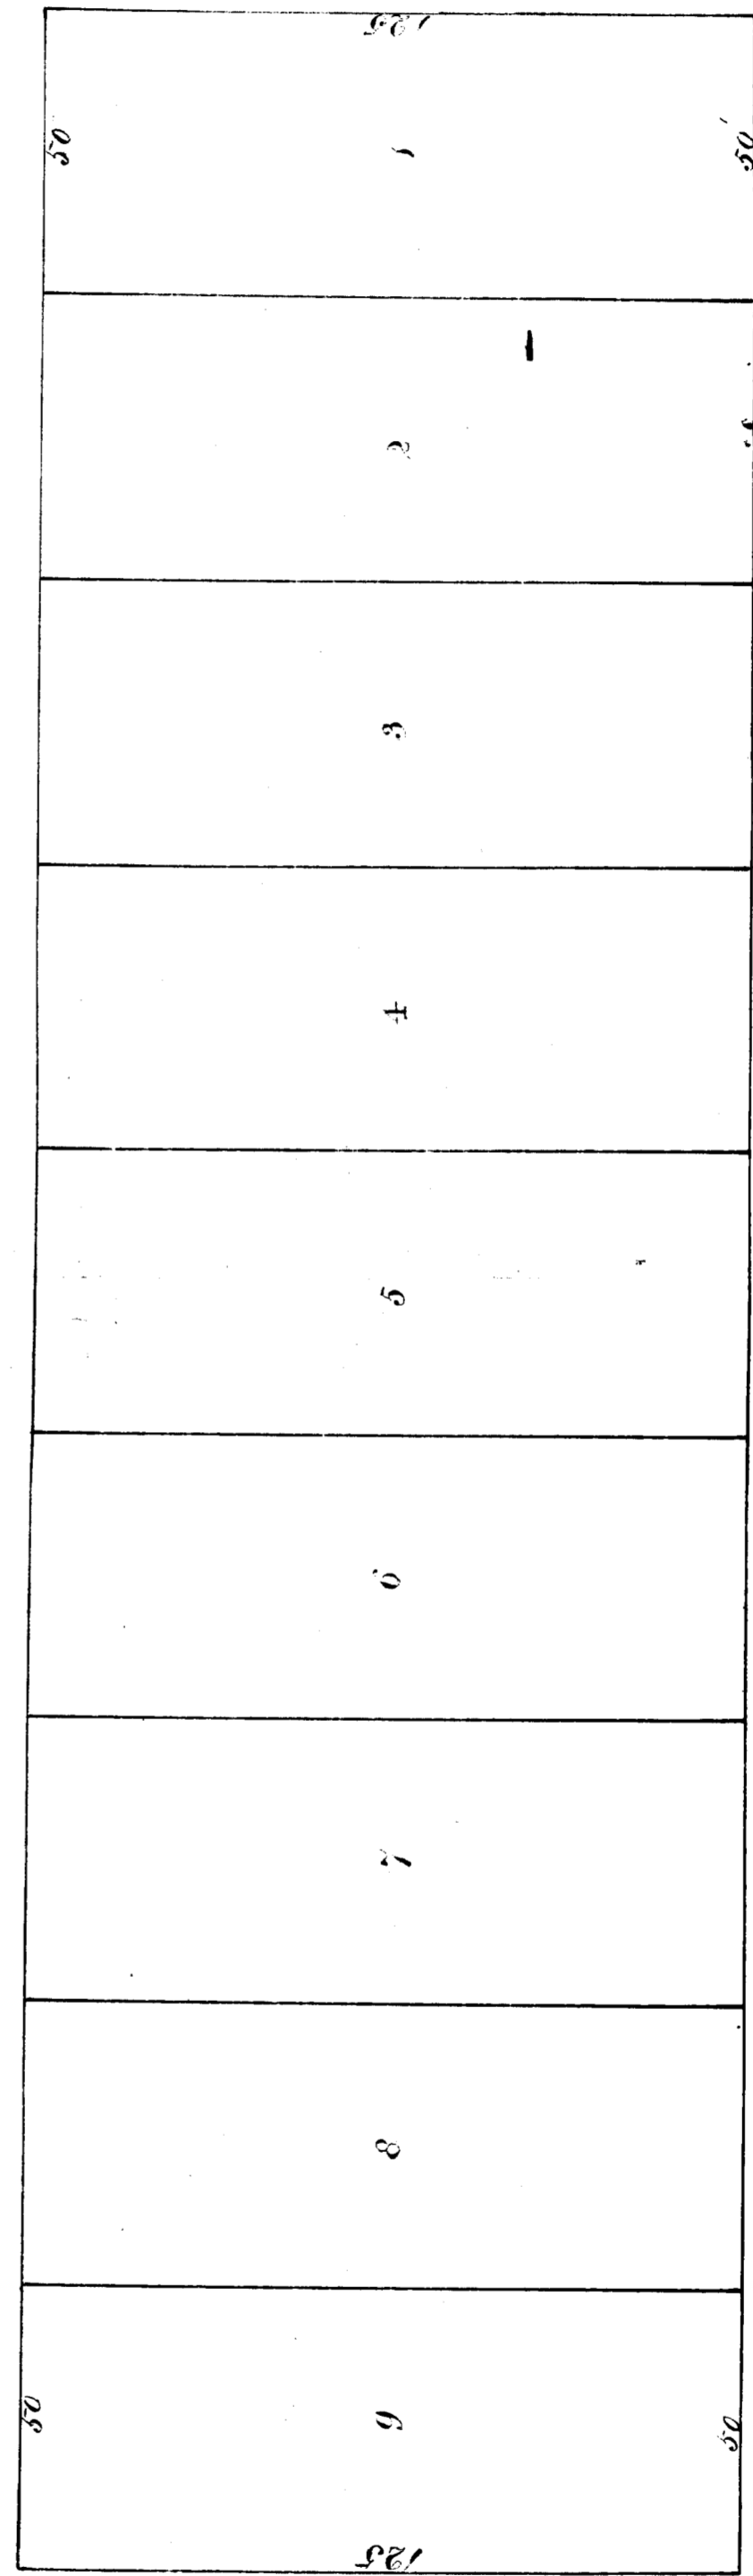

450'

V I C T O R I A S T R E E T



Southern Pacific Railroad Track

S T R E E T

Chas. J. Lawrence
388
1888
Wm. L. Hunt
Superintendent