


Township N°5 North

Range N°33 West

San Bernardino Meridian

Recd with Sur Gen letter of Mch 9, 1874

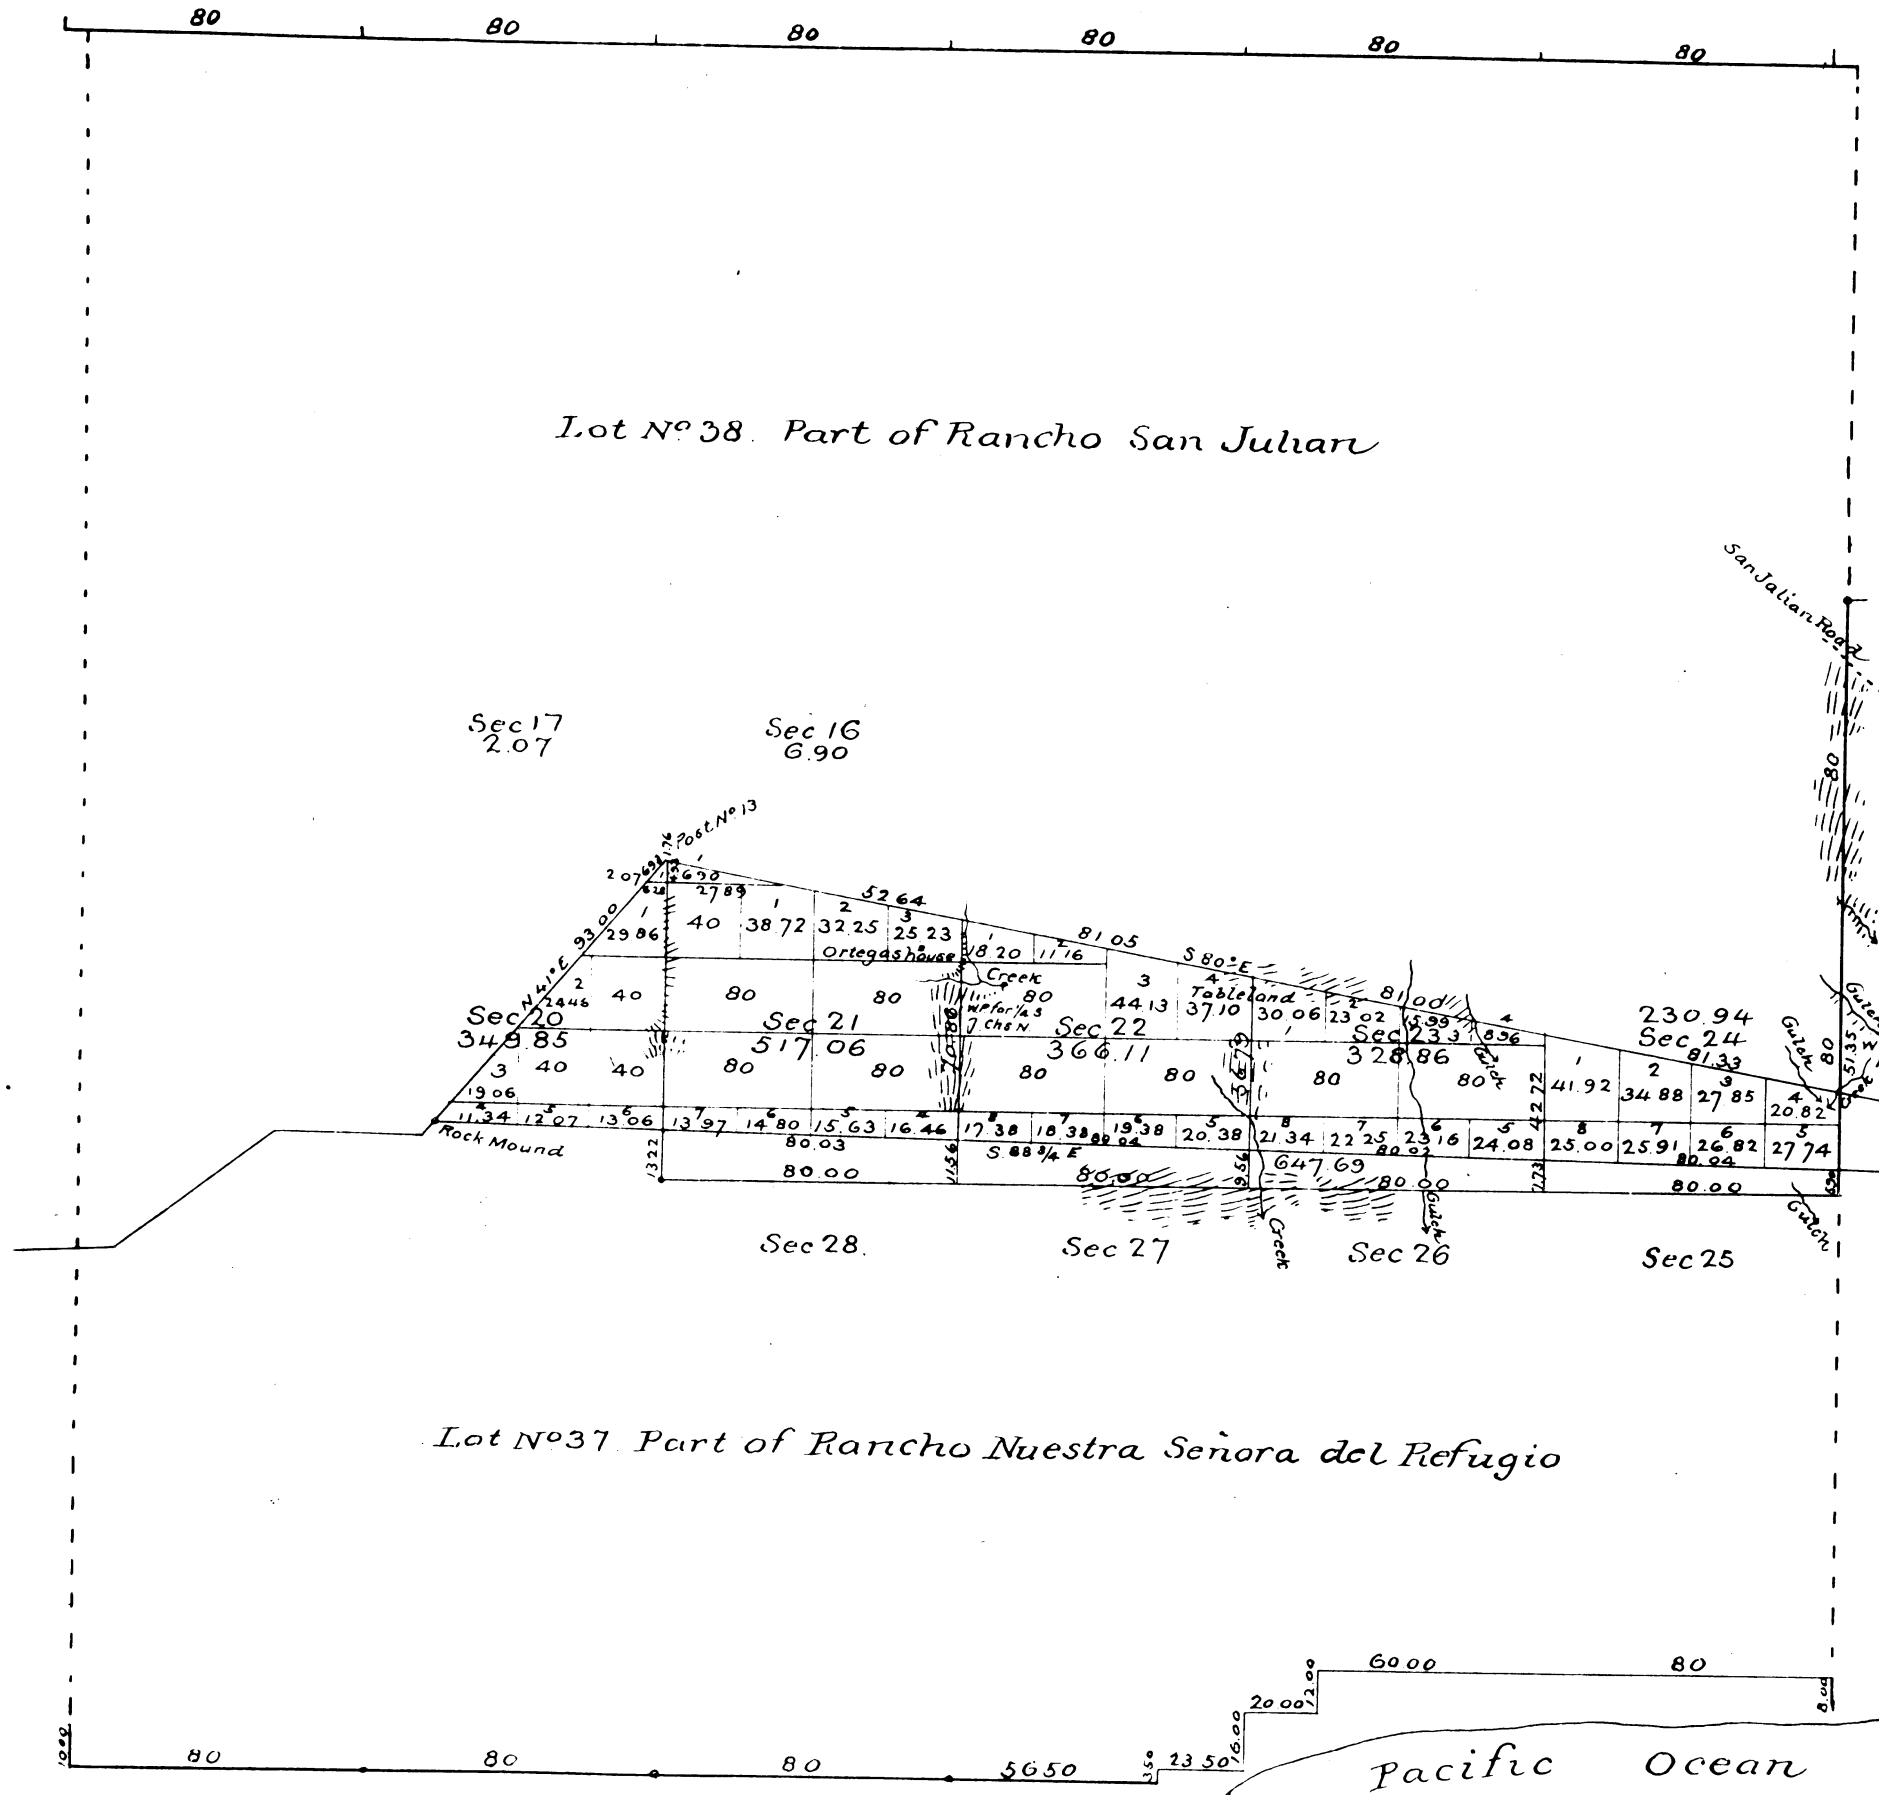

Aggregate Area of Public Land 1801.79 Acres
 Estimated " Private Grants 20213.53
 Aggregate 22015.32

Variation reported by Norway 14°10 E

Surveys Designated	By whom	Date of Contract	Amount of Surveys	When Surveyed
Township and Office lines colored red	W. H. Norris	Jan 11 1850	10000	1854
North boundary of Township	"	Jan 11 1857	10000	1858
Boundaries of Lot N°37	J. E. Terrill	Aug 12 1860	10000	1860
" " 38	W. Norris	Oct 7 1859	10000	1859
Rest of Township lines	W. H. Norway	Decemr. 15 1873	2 mls 00chs 00lks	1874
Section lines	"	"	7 " 49 " 47 "	1874
Ranch boundaries adjoining Public Land (resurveyed)	"	"	10 " 1 " 96 "	January 16 1874

The above Map of Township N°5 North Range N°33 West San Bernardino Meridian is strictly conformable to the field notes of the Surveys thereof, on file in this Office which have been examined and approved
 Surveyor Generals Office
 San Francisco California
 February 16th 1874

J. S. Stearns
 Surv Gen. Cal