


Township N°6 North Range N°26 West San Bernardino Meridian.

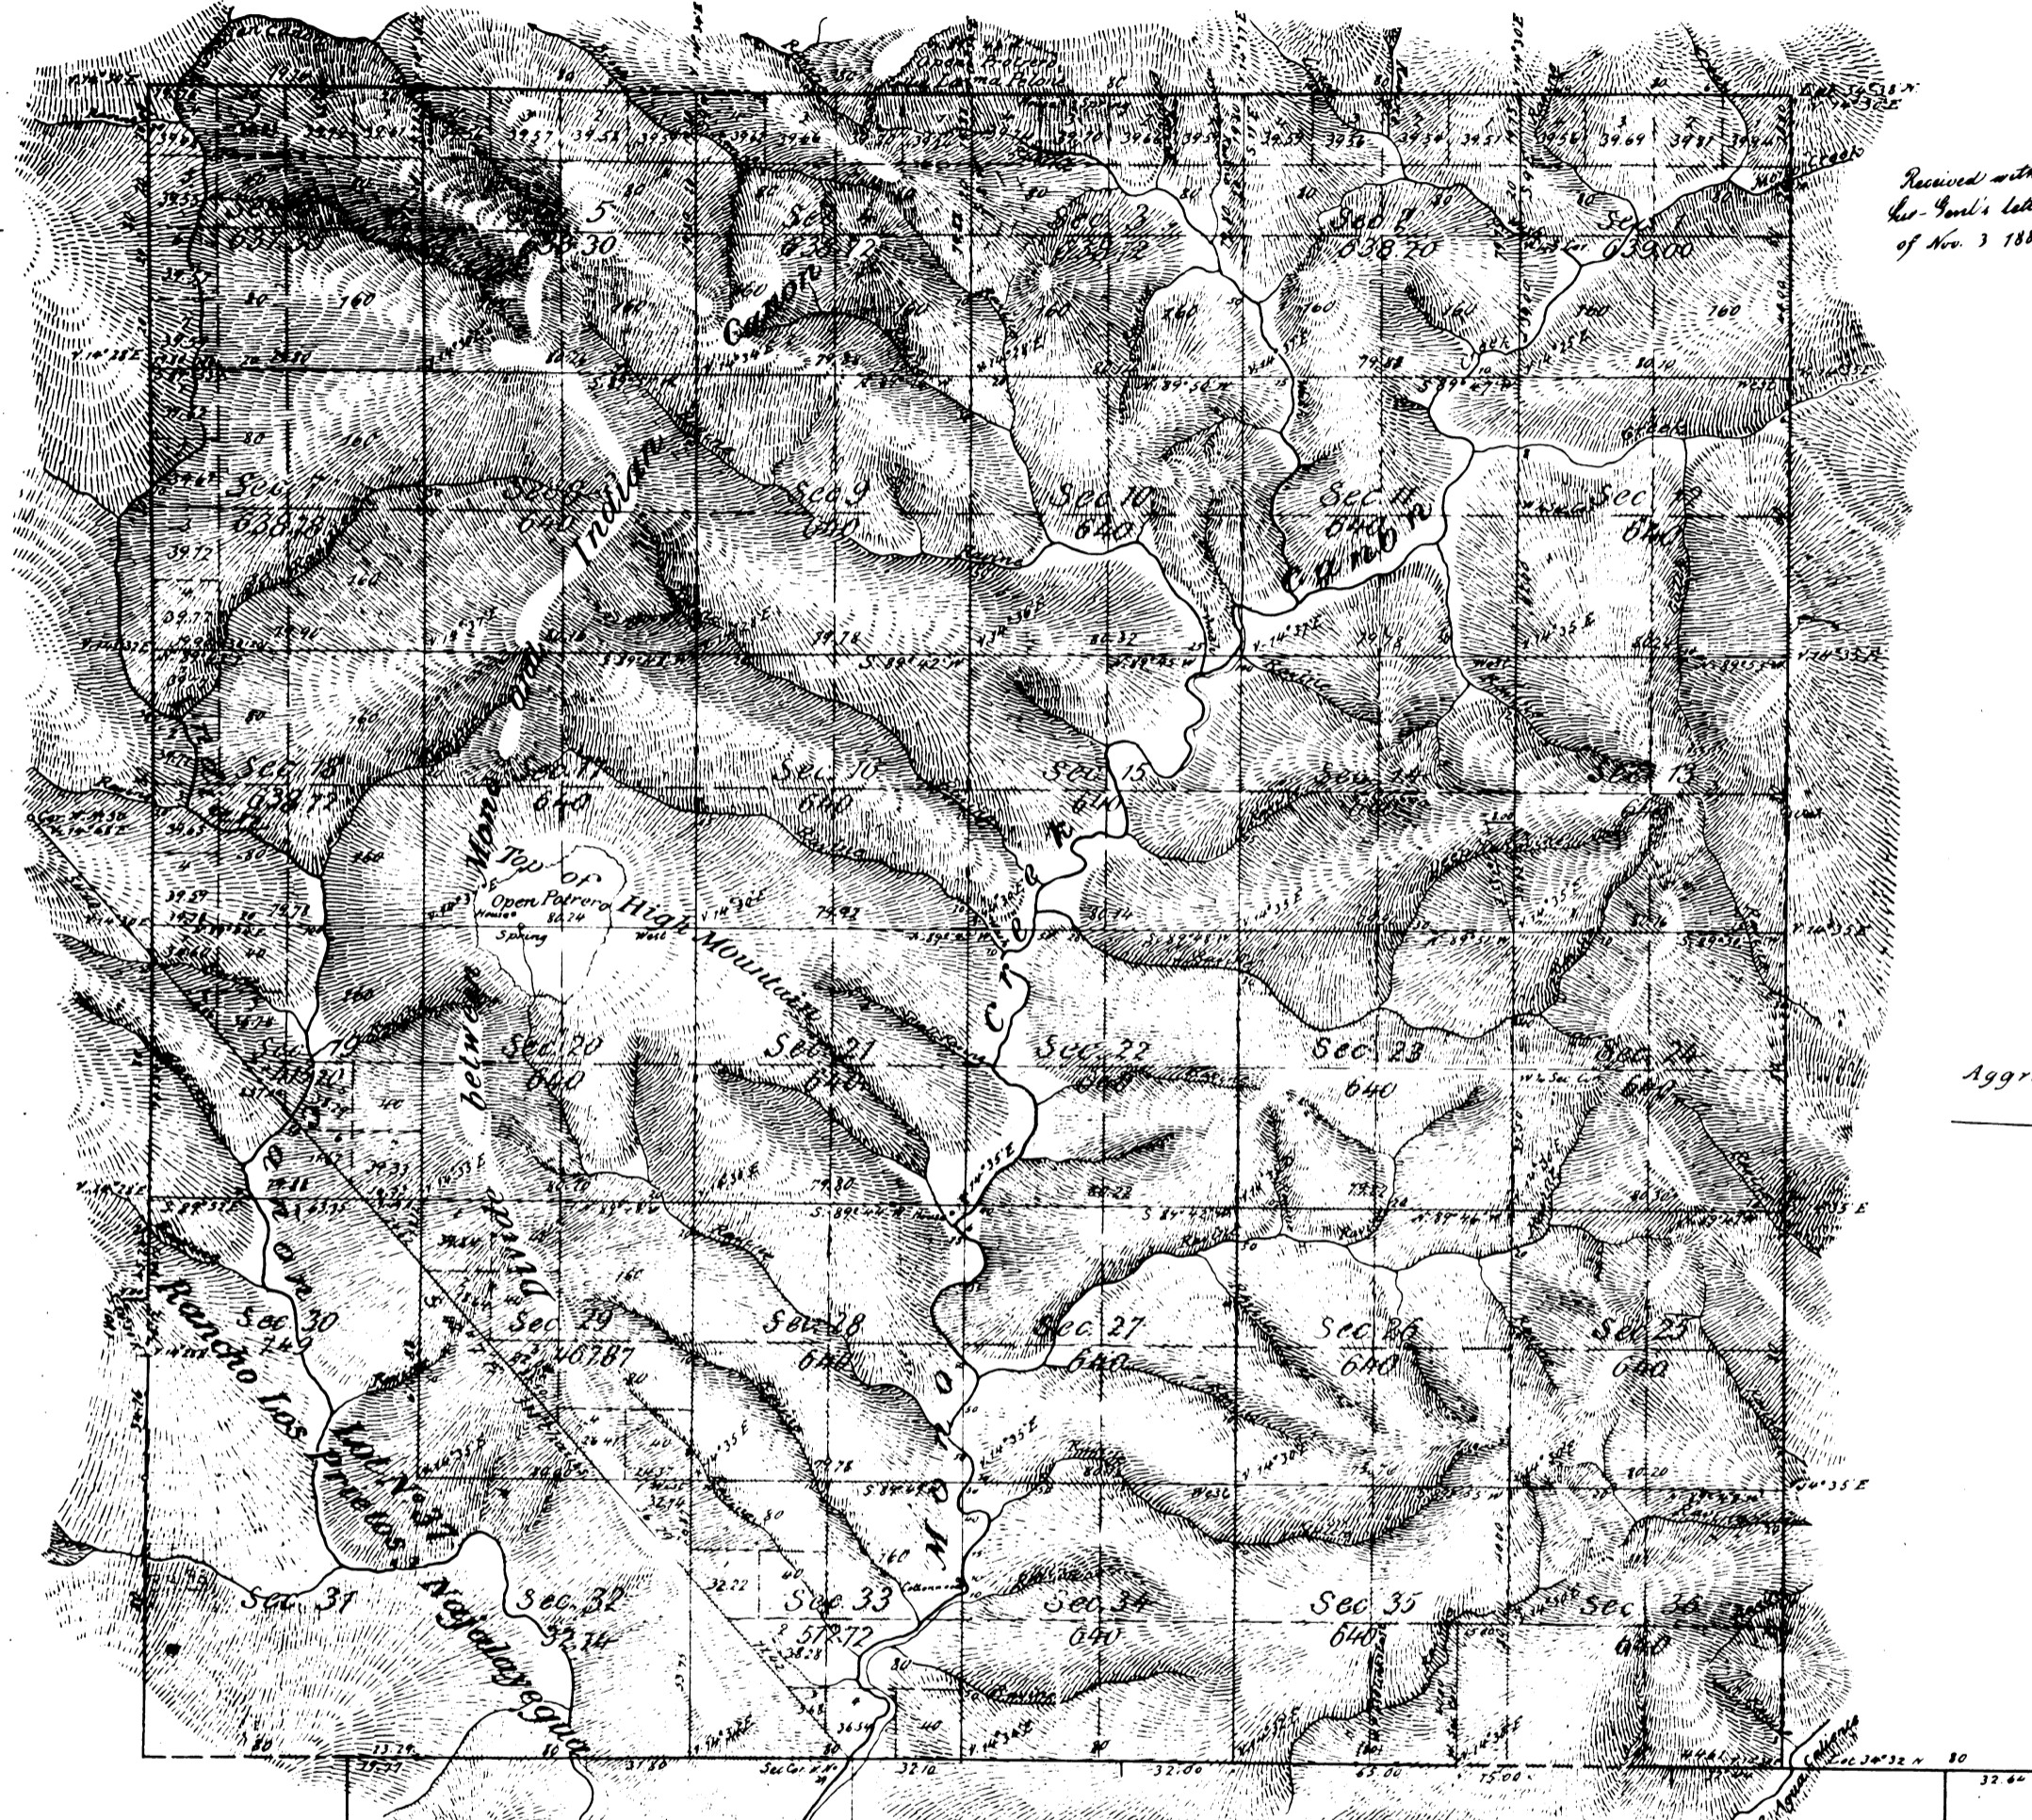

Received with
Gen. Lott's letter
of Nov. 3 1882

Aggregate Area of Public Land 20,623.81 Acres
 " Lot No 37 Private Grant 2,401.46
Aggregate 23,025.27

Surveys Designated	By Whom Surveyed	Date of Contract	Amount of Survey Acres, Chains, Links	When Surveyed	Magn. Declination
Township lines colored red	W. H. Norway	August 10 th 1873		1873	
Boundaries of Lot No 37	Located by U. S. Survt. Genl. conformable to dimension dated Sept. 10 th 1874			1875	
Private Grant line colored brown resurveyed	G. S. Collins	April 1 st 1882	3 71 00	1882	14° 32' East
Rest of Township lines. New survey	"	"	16 45 00	1882	
Section	"	"	57 79 43	July 4 th 1882	

The above Map of Township N°6 North of Range N°26 West of San Bernardino Meridian is strictly conformable to the field notes of the surveys thereon on file in this Office, which have been examined and approved.
 Surveyor General's Office,
 San Francisco, California,
 November 2nd 1882

W. H. Brown
 Surv. Gen. Cal.