


1-0-1

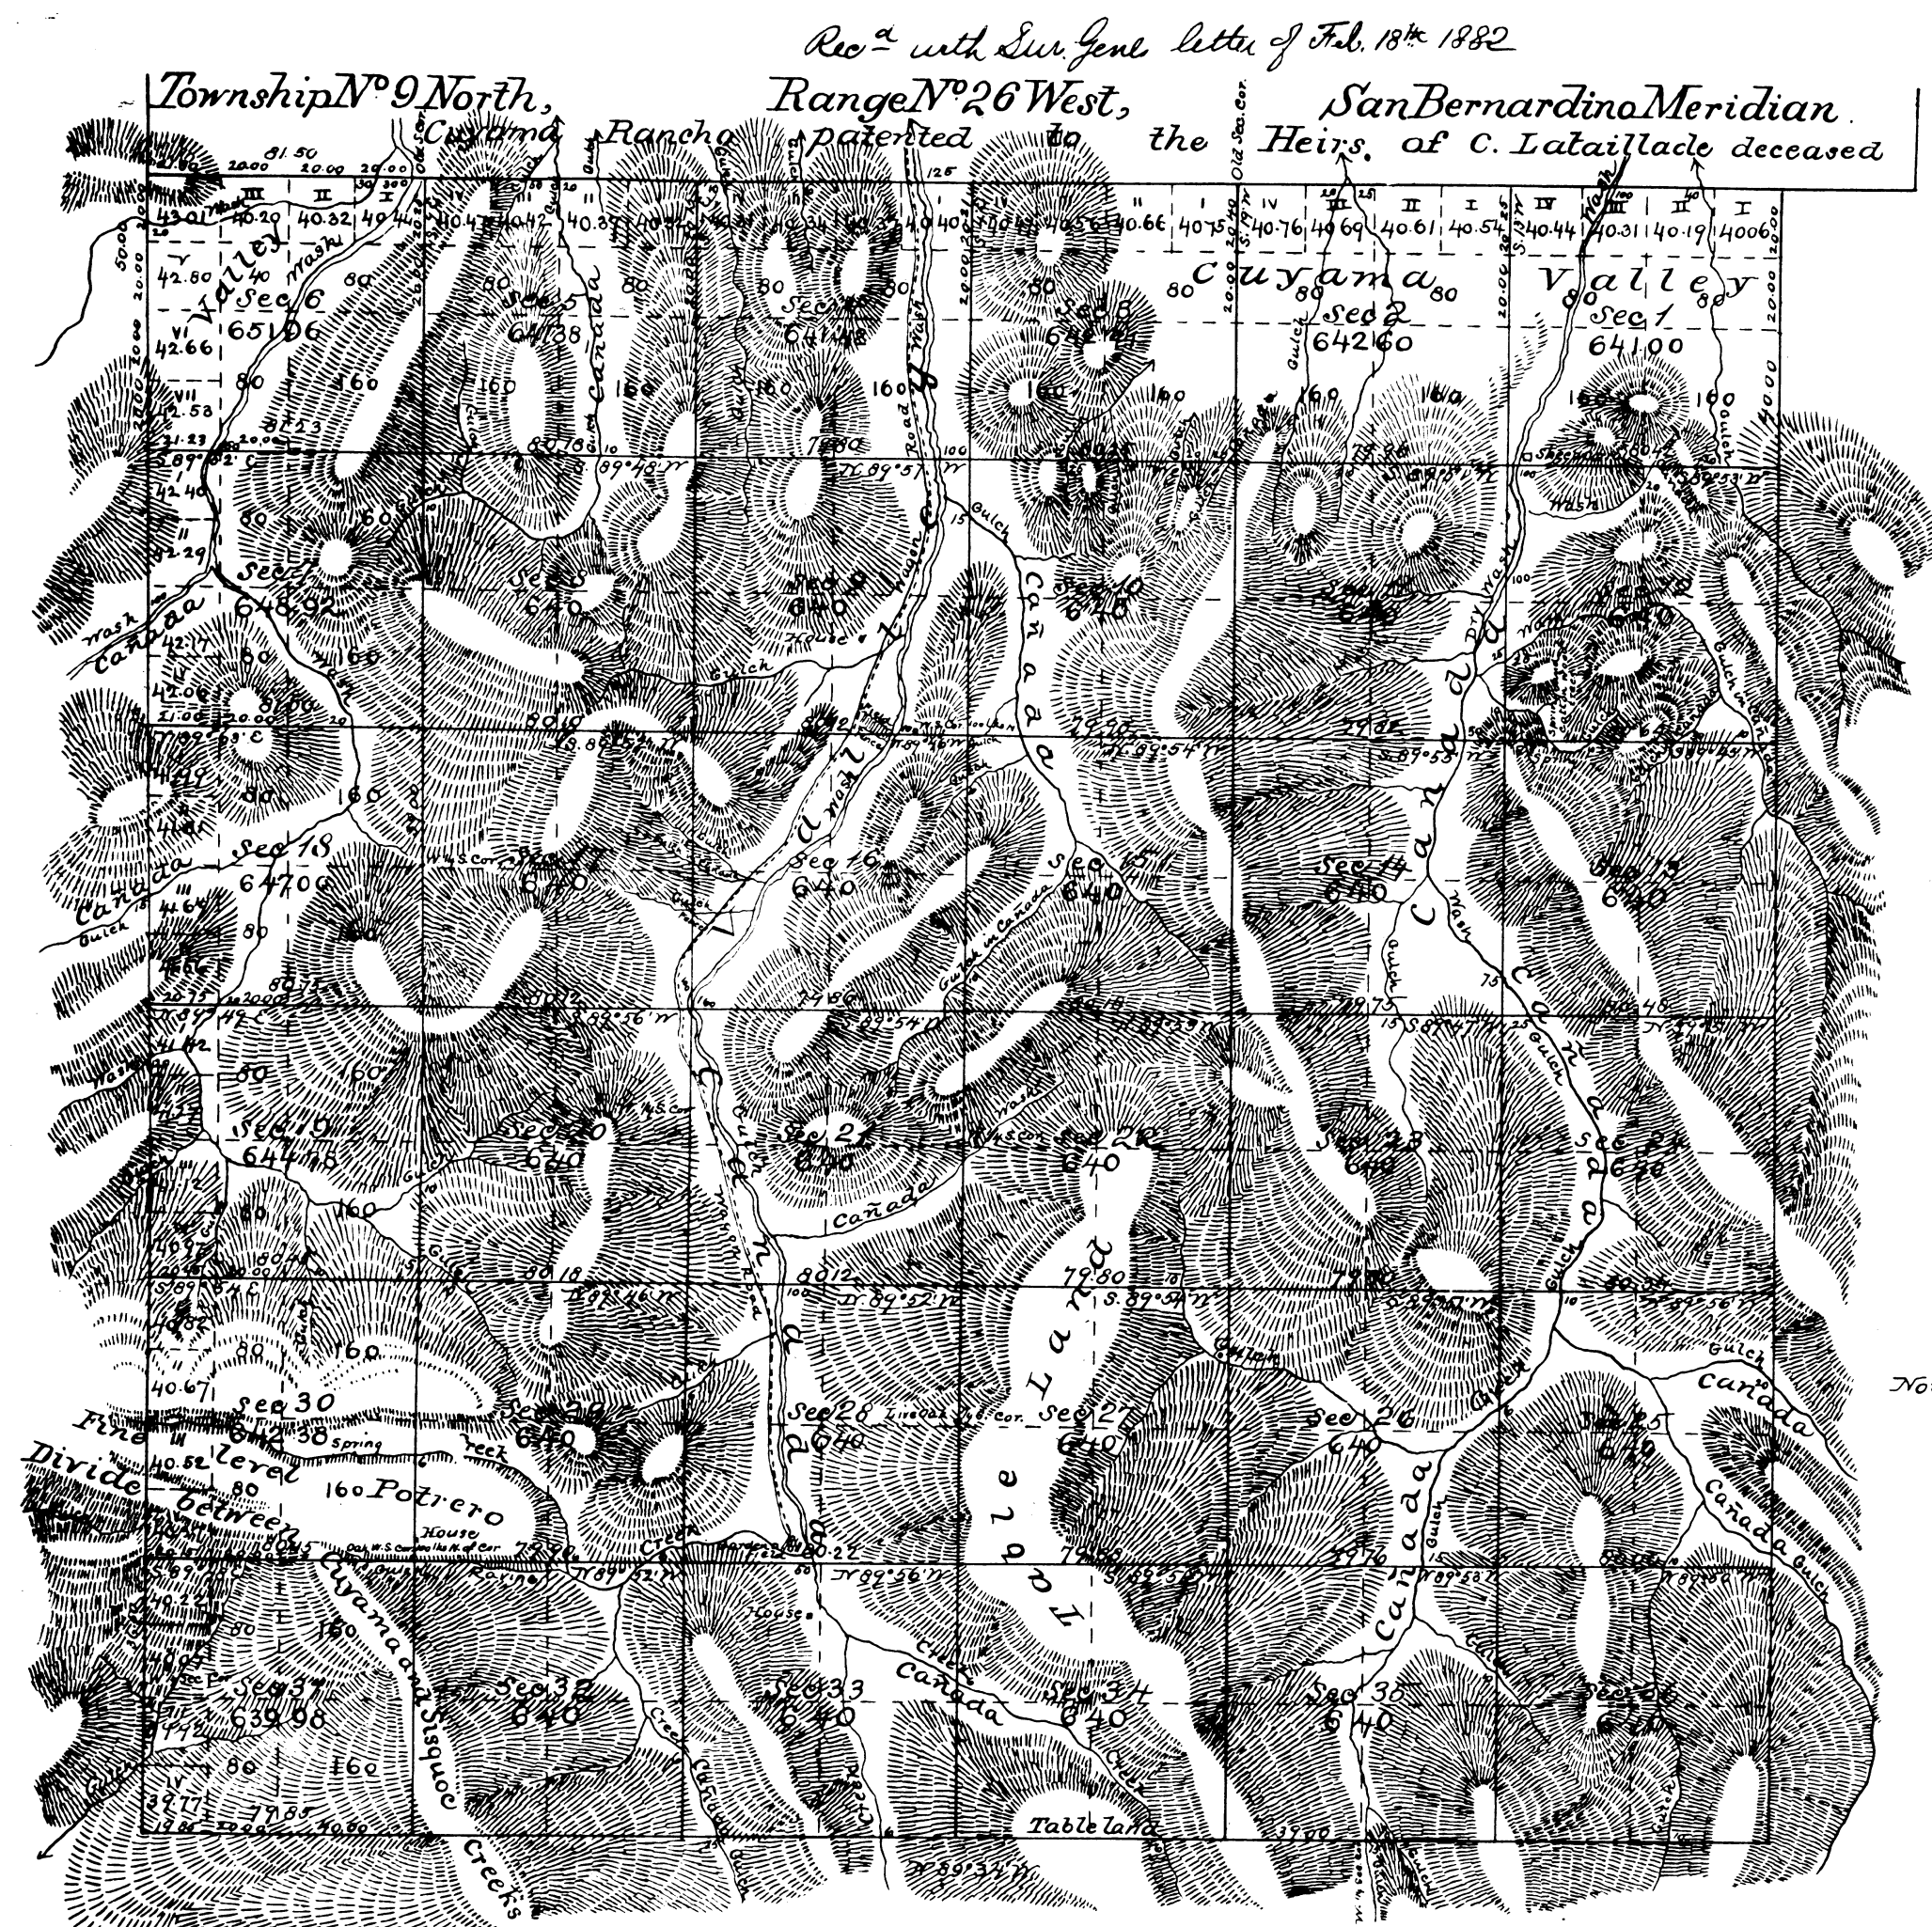

Aggregate Area of Public Land 2308406 Acres.

Note. With the exception of the North boundary of Township the East boundary of Section 1 and the South boundary of Section 34 all the other lines run by J. R. Clover are described by him as being covered with dense undergrowth.

Surveys Designated	By whom surveyed	Date of Contract	Amount Surveyed Acres	When Surveyed	Mean Decl.
Part of N. M. body colored brown North side of Township	R. W. Harris	June 3 rd 1854		1854	
North side of T. P. Resurveyed as body of Cuyama Rancho	R. W. Harris	Instructions April 1 st 1872		1872	
North side of T. P. Resurveyed as land and rolling land	J. R. Clover	June 26 th 1880	6 01 50	1881	
Part of N. M. body of T. P. shaded brown and colored brown as not land	"	"	1 50 00	1881	
Part of T. P. body of T. P. shaded only brown Resurveyed as mountainous	"	"	2 00 00	1881	
Part of N. M. body of T. P. shaded brown Resurveyed as rolling land	"	"	0 30 00	1881	14° 30' E
T. P. lines not shaded T. P. Resurveyed as mountainous land	"	"	18 79 85	1881	
Foot on line not shaded T. P. Resurveyed as mountainous land	"	"	26 03 34	1881	
Shaded black Resurveyed as rolling land	"	"	34 06 18	Sept. 1 st 1881	

The above Map of Township N^o 9 North, Range N^o 26 West, San Bernardino Meridian is strictly conformable to the field notes of the Surveys thereof on file in this Office which have been examined and approved.


Surveyor General's Office
San Francisco California
February 17th 1882.

Thos Wagner

Surv Gen Cal

TOWNSHIP 9 NORTH, RANGE 26 WEST, OF THE SAN BERNARDINO MERIDIAN, CALIFORNIA.

DEPENDENT RESURVEY

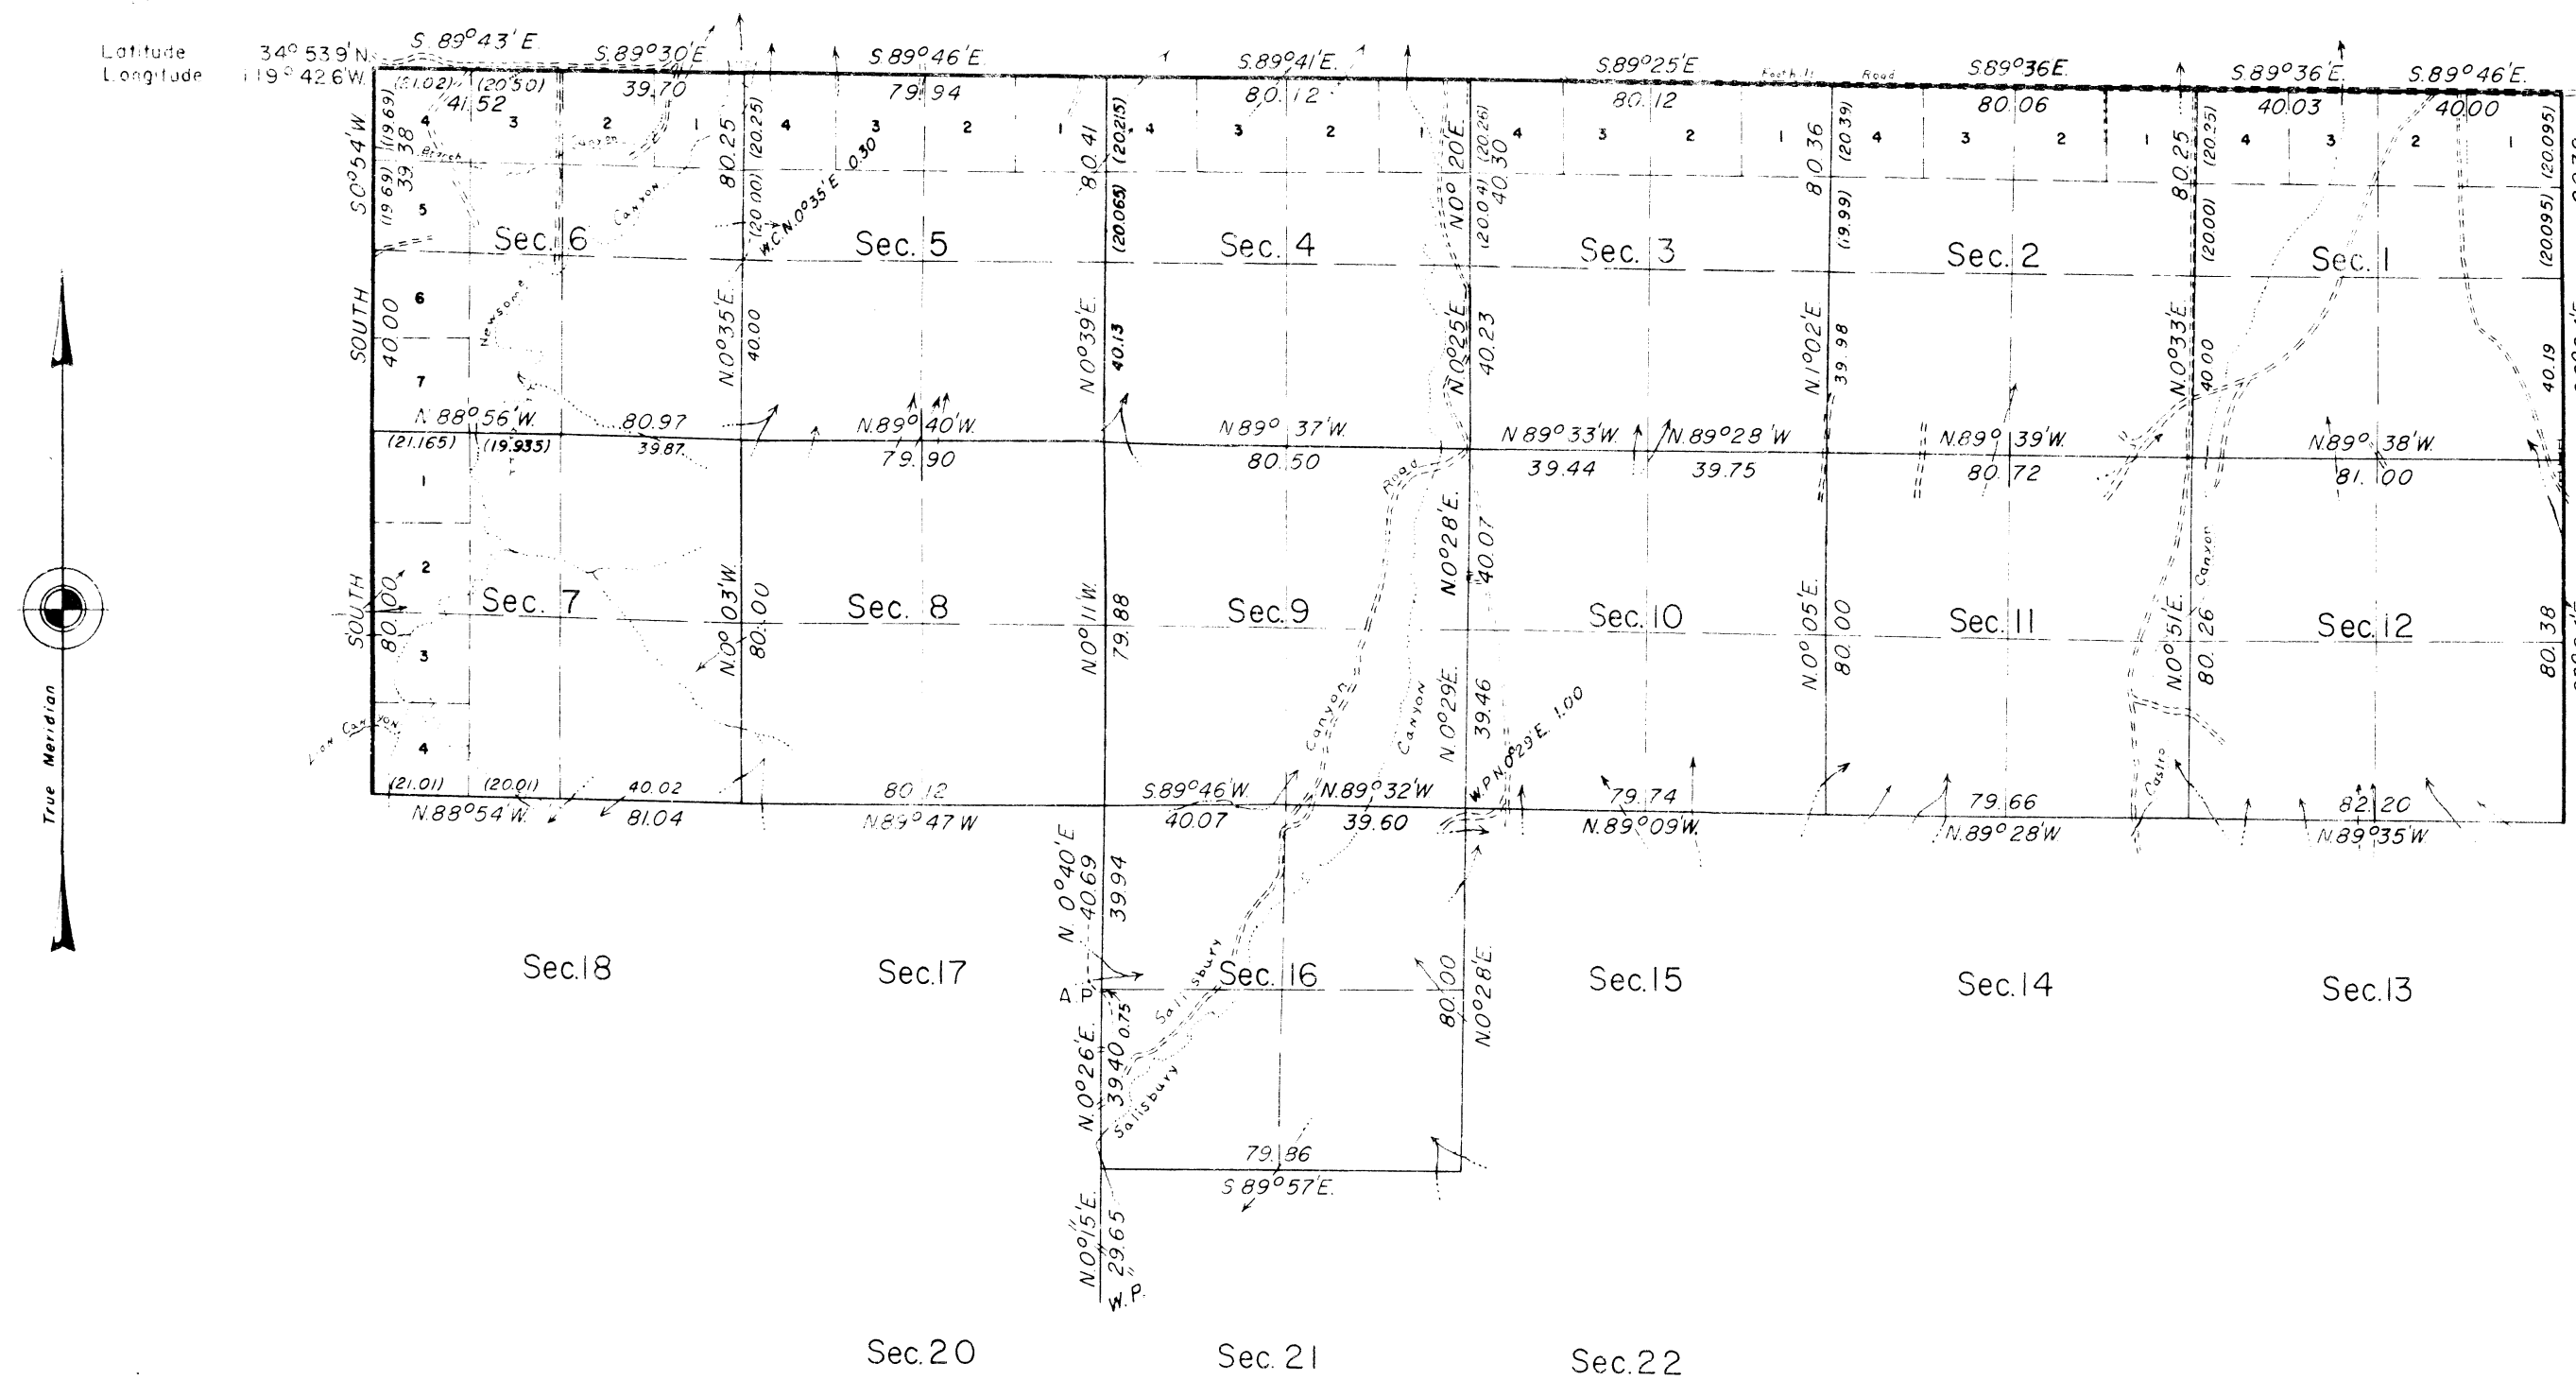

This plat represents a retracement and reestablishment of the north boundary, portions of the east and west boundaries, and portions of the subdivisional lines designed to restore the corners in their true original location according to the best available evidence; the lottings and areas are as shown on the plat approved February 17, 1882.

The north boundary surveyed by R. W. Norris in 1854, retraced by R. R. Harris in 1872 and resurveyed by J. R. Glover in 1881.

Portions of the east and west boundaries and portions of the subdivisional lines resurveyed by J. R. Glover in 1881.

Dependent resurvey of the boundaries of Sections 1 to 12, inclusive, and of Section 16, Township 9 North, Range 26 West, San Bernardino Meridian, California, executed by Roger F. Wilson, December 1, 1949 to November 1, 1951, under Special Instructions dated October 3, 1951, which provide for the surveys included under Group No. 373, California.

UNITED STATES DEPARTMENT OF THE INTERIOR
BUREAU OF LAND MANAGEMENT
Washington, D. C. July 26, 1960

This plat is strictly conformable to the approved field notes, and the survey, having been correctly executed in accordance with the requirements of law and the regulations of this Bureau, is hereby accepted.

For the Director

James H. Clement

Cadastral Engineering Staff Officer