


Township N° 10 North, Range N° 26 West, San Bernardino Meridian

Recd with letter of Sur. Genl dated Sept. 29, 1879

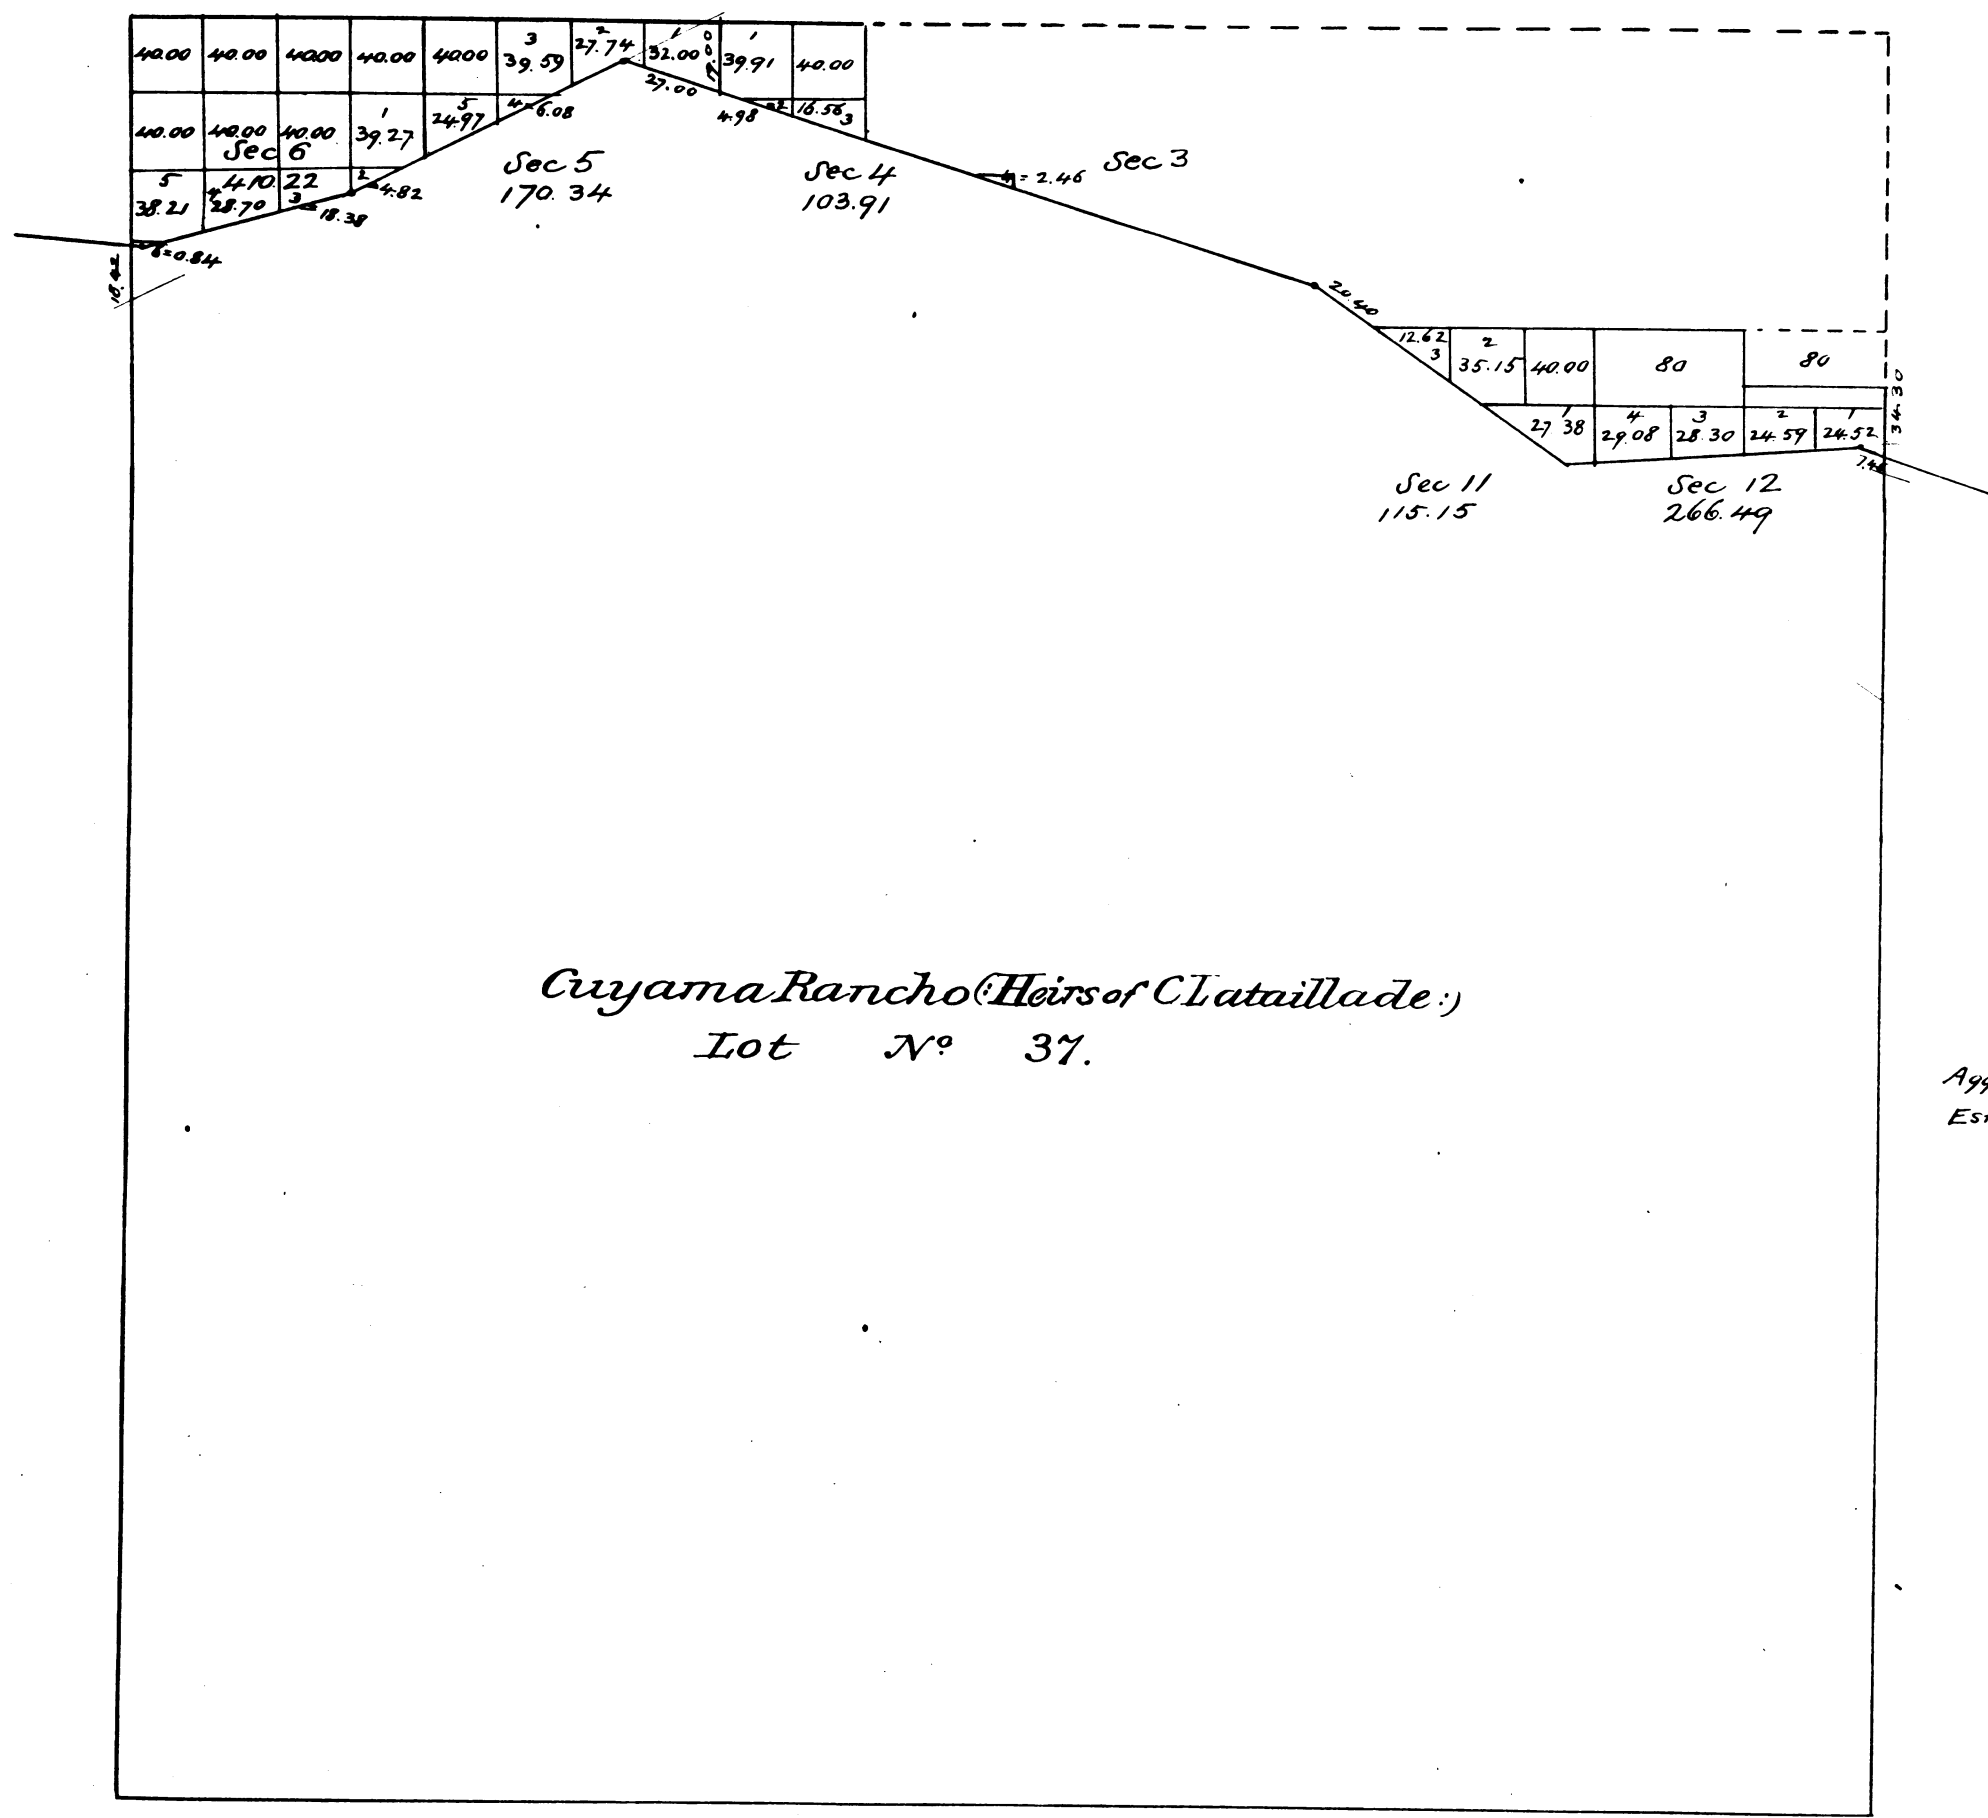

Cuyama Rancho (Heirs of Clataillade)  
Lot N° 37.

Aggregate Area of Public Land Surveyed	1066.11 Acres
Estimated " " Lot N° 37 Mountain land unsurveyed	22,010.41 "
Aggregate	<u>23076.52</u>

Survey Designated	By whom Surveyed	Date of Contract	Dist of Surveys	When Surveyed
Boundaries of Lot N° 37	Robt R. Harris	Instructions April 19 <sup>th</sup> 1872		1872

The above Map of Township N° 10 North, Range N° 26 West, San Bernardino Meridian is strictly conformable to the field notes of the surveys thereof, on file in this office which have been examined and approved  
Surveyor General's Office  
San Francisco California  
September 29<sup>th</sup> 1879

Theo Wagner  
Sur. Genl