


OLD FILE PLAN
PATENTS
 BOOK NO. **A**
 PAGE NO. **34**

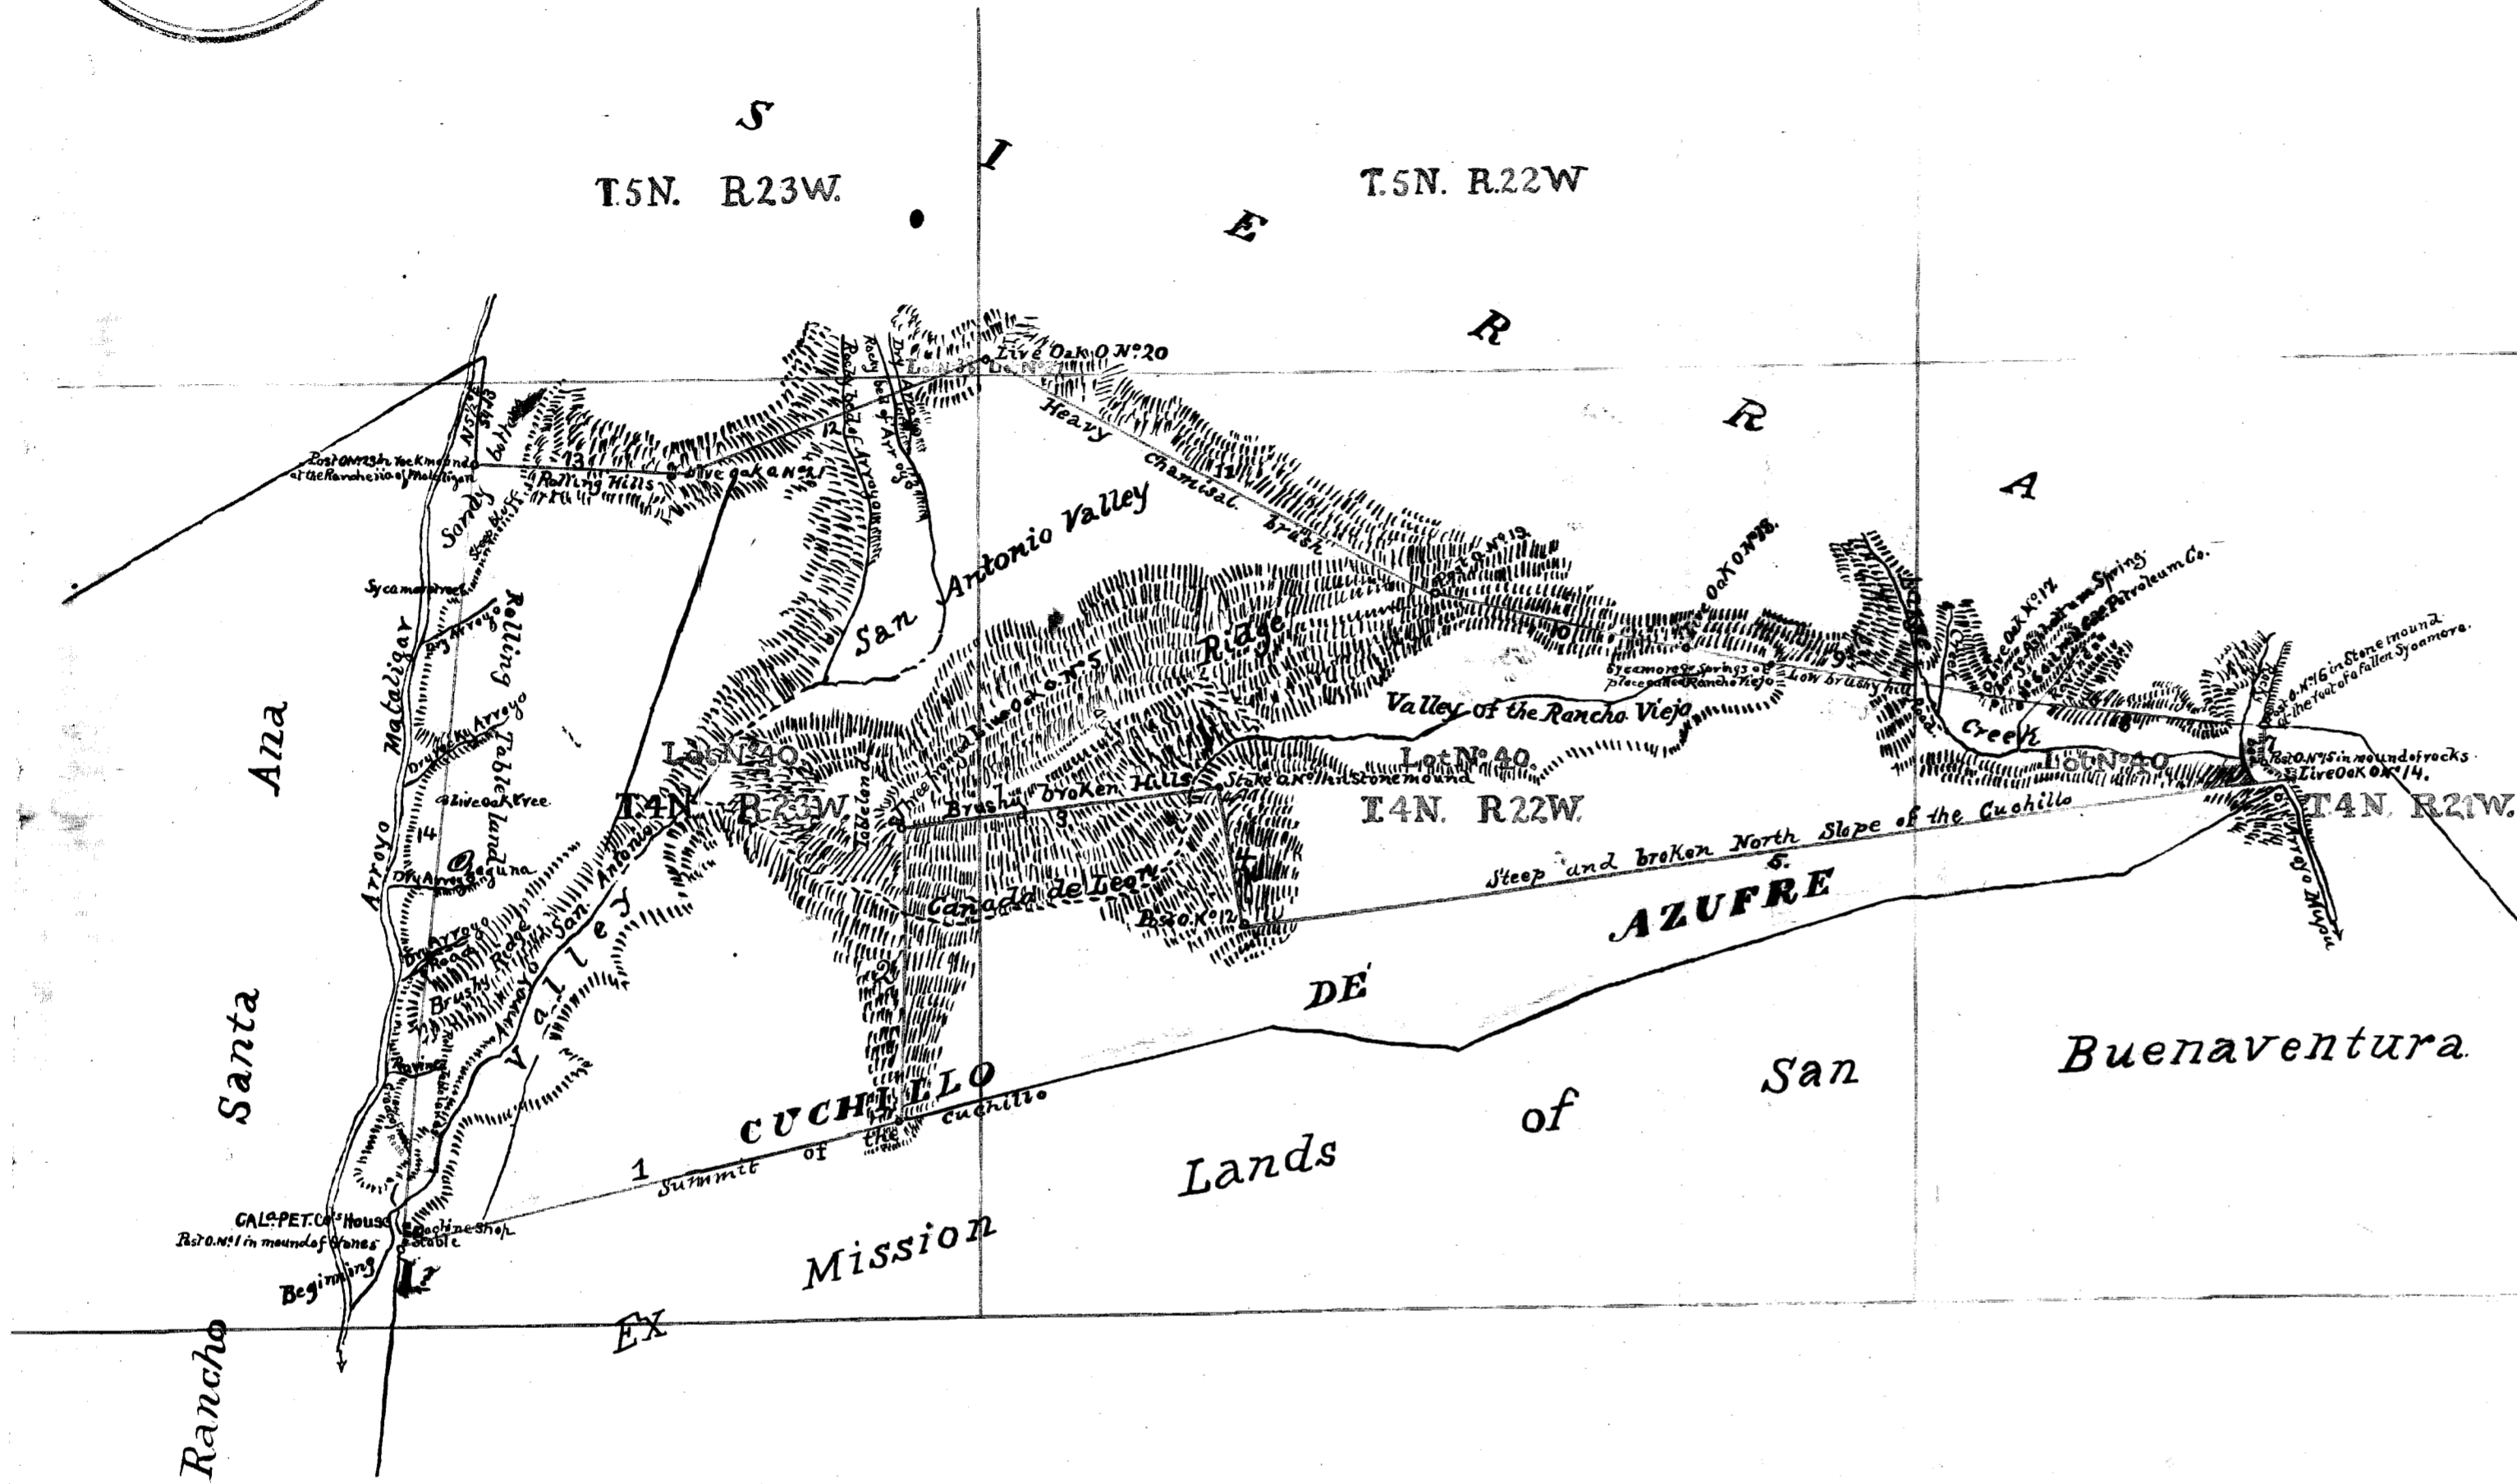

PLAT
 of the
RANCHO OJAI
 finally confirmed to
FERNANDO TICO
 Surveyed under instructions from the
U. S. SURVEYOR GENERAL
 by
Geo. H. Thompson, Dep. Sur.
 November & December 1868,
 Containing **17,716 1/2** Acres
 Scale 80 Chs to 1 inch.


Boundaries.

N ^o	Course	Distance	N ^o	Course	Distance
1	N 75 1/2° E.	262.60	8	N 83 1/2° W.	140.25
2	North	147.03	9	N 81 1/2° W.	157.51
3	N 82° 43' E.	761.90	10	N 77° 23' W.	132.67
4	S 10 1/2° E.	72.73	11	N 62 1/2° W.	256.92
5	N 82° 19' E.	539.72	12	S 70° W.	771.00
6	N 64 1/2° W.	16.26	13	N 87° W.	99.52
7	N 4 1/2° E.	21.00	14	S 5 1/2° W.	400.90

(34)

Note. I hereby certify that in accordance with the Act of Congress approved July 14 1864 this Survey and plat were advertised in the "Alta California" published in the City and County of San Francisco for four weeks, the date of the first publication being the 6th day of February 1870; also in the "Santa Barbara Press" published in the City and County of Santa Barbara for four weeks, the first publication being on the 5th day of March 1870. This plat remained in this office subject to inspection during ninety days from the date of the first publication.

Sherman Day
 U. S. Surv. Gen. Cal.

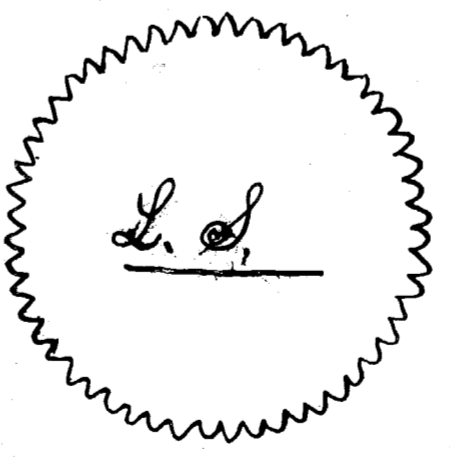

The field notes of the Rancho Ojai finally confirmed to Fernando Tico from which this Plat has been made, have been examined and approved, and are on file in this office
 U. S. Surveyor General's Office,
 San Francisco, California.
 June 14th 1870.

Sherman Day
 U. S. Surv. Gen. Cal.

Approved December 22^d 1870

J. S. Milton
 Commissioner of the General Land Office