


CAÑADA DE LOS PIMOS RANCHO

OLD FILE PLAN
PATENTS
BOOK NO. A
PAGE NO. 100

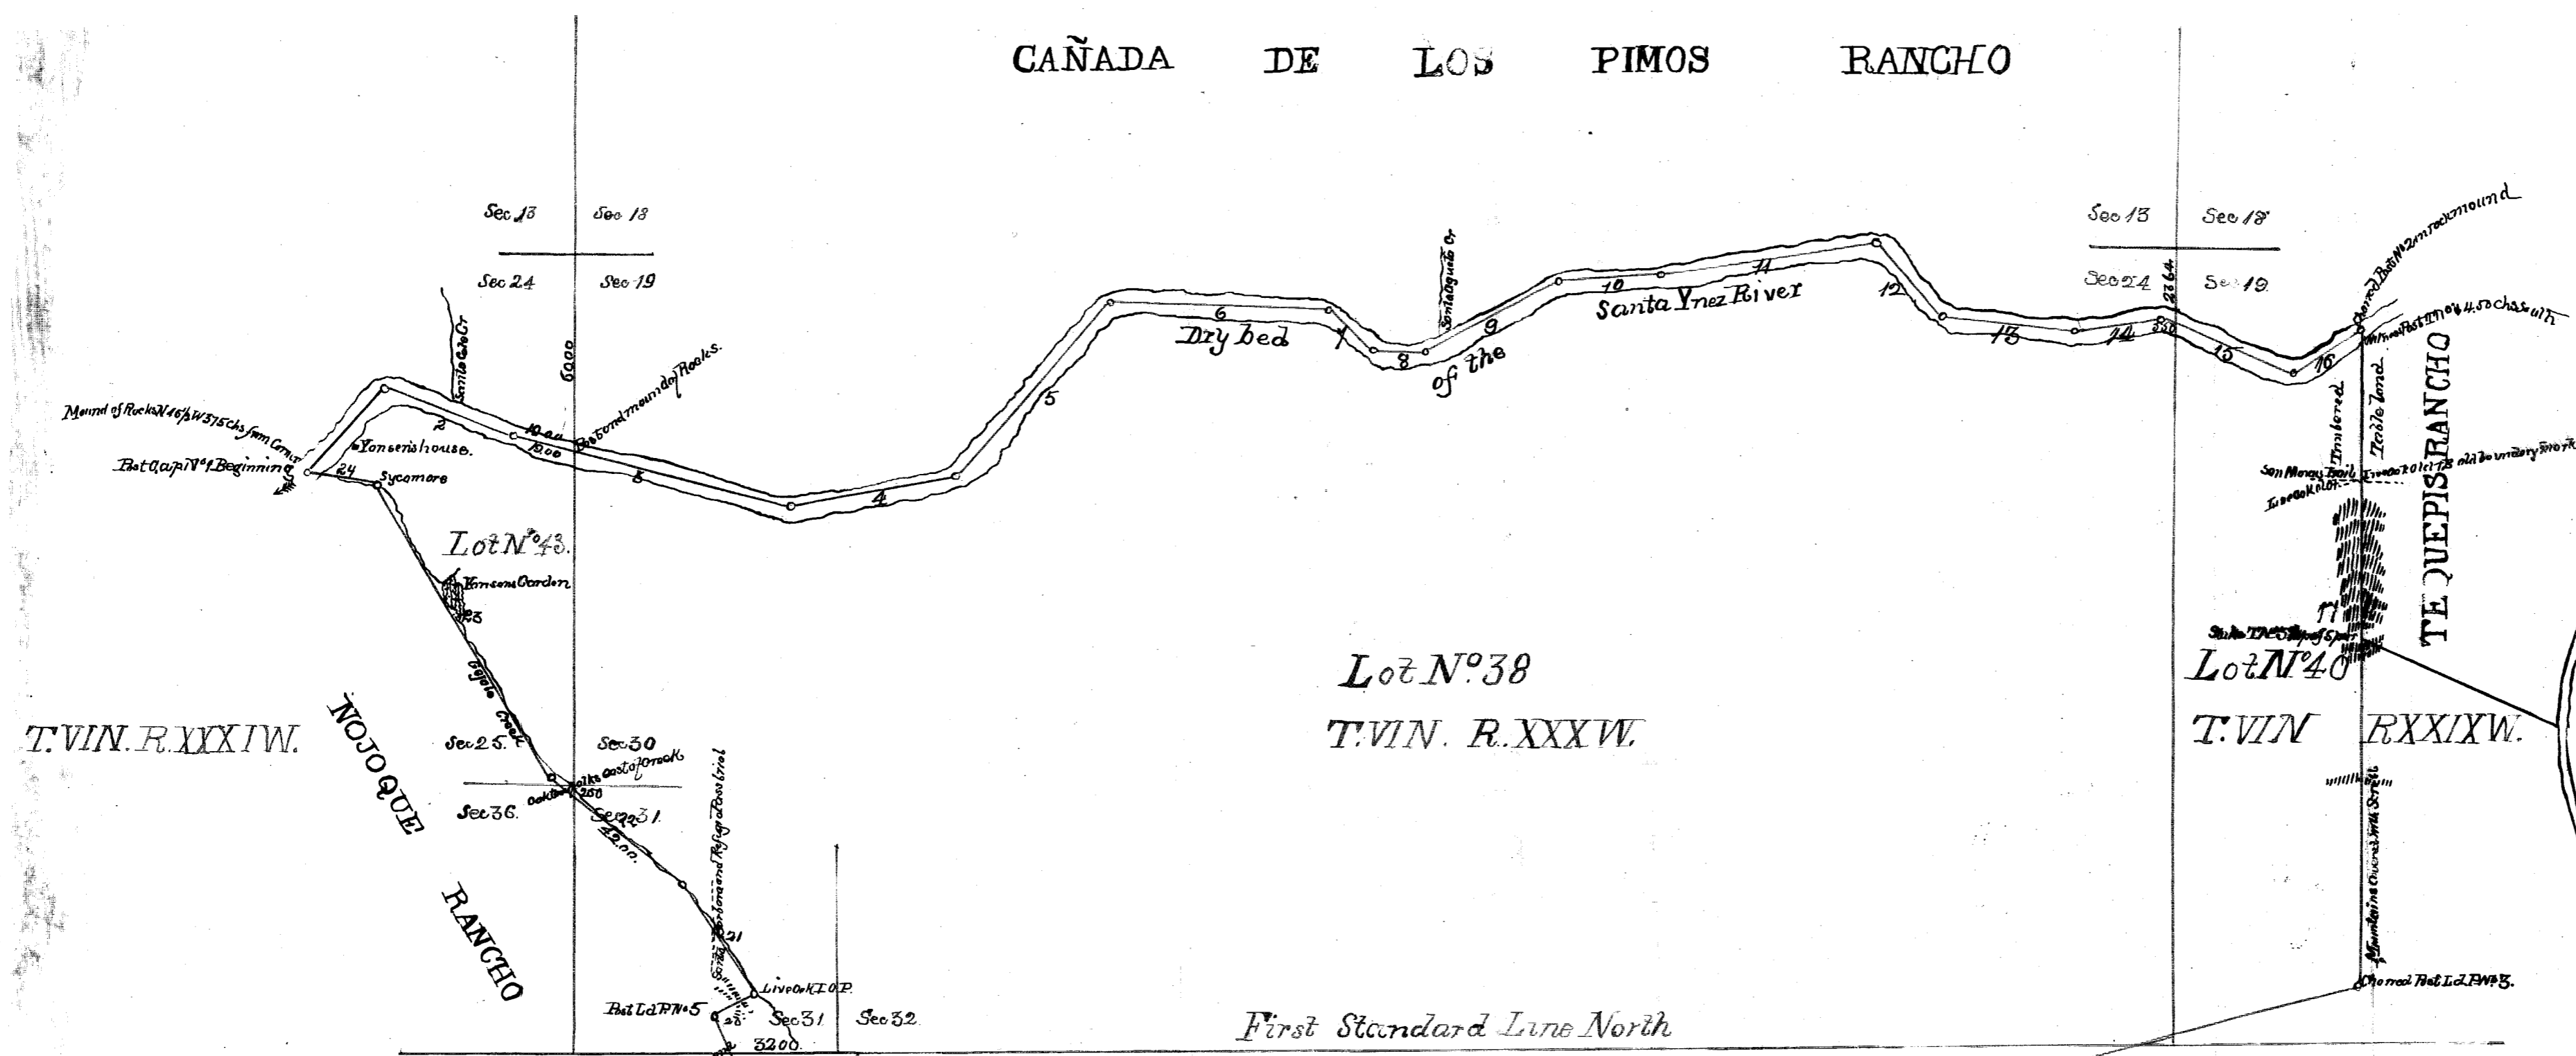

PLAT
of the
RANCHO LOMAS de la PURIFICACION
finally confirmed to
Augustin Yansons,
Surveyor under instructions from the
U.S. SURVEYOR GENERAL
by
Ralph W. Norris, Dep. Sur.
February, 1868
Containing 13,521 3/100 Acres.
Scale 40 Chs to 1 inch
Variation 4° 05' East

Boundaries.

N ^o	Course	Dist.	N ^o	Course	Dist.
1	N 41 1/2 E	33.00	13	S 82 1/4 E	40.50
2	S 69 1/2 E	42.60	14	N 81 1/2 E	26.50
3	S 70 1/2 E	34.80	15	S 66 1/2 E	42.60
4	N 77 1/2 E	51.80	16	N 58 E	26.50
5	N 44 1/2 E	33.00	17	South	198.00
6	S 87 1/2 E	46.50	18	S 75 1/2 W	461.00
7	S 60 E	48.50	19	N 23 1/2 W	118.00
8	East	15.00	20	N 67 E	14.00
9	N 65 1/2 E	46.00	21	N 32 1/2 W	40.00
10	N 87 E	50.00	22	N 57 1/2 W	55.00
11	N 82 E	65.00	23	N 30 1/2 W	100.00
12	S 42 1/2 E	29.20	24	N 83 W	20.00

Note: A notice of the approval of this Plat of Survey has been published in accordance with the Act of Congress of the 14th of 1860 in the "Argonaut" the first publication thereof being on the 28th of August, and the last on the 15th of September 1860 also in the paper nearest the town being the Santa Barbara Gazette, the first publication thereof being on the 30th of August, and the last on the 20th of September 1860. This Plat has remained in this office subject to inspection from the date of its approval thereof.

J. W. Mandeville
U. S. Surv. Genl. Cal.

The field notes of the Rancho Lomas de la Purificacion from which this Plat has been made have been examined and approved and are on file in this Office.
U. S. Surveyor General's Office
San Francisco California
December 3rd 1869.

J. W. Mandeville
U. S. Surv. Genl. Cal.

Approved April 18th 1871,
Willis Drummond
Commissioner of the General Land Office.

Note: I hereby certify that in accordance with the Act of Congress approved July 4th 1864, this Survey and Plat were advertised in the "Santa Barbara Press" published in the City and County of Santa Barbara for four weeks, the date of the first publication being the 14th day of December 1869, also in the "Alta California" published in the City and County of San Francisco for four weeks, the date of the first publication being the 15th day of December 1869. This plat remained in this Office subject to inspection during ninety days from the date of the first publication.

Sherman Day
U. S. Surv. Genl. Cal.

A full, true and correct copy of the original Plat on file in this Office
U. S. Surveyor General's Office
San Francisco, California
June 13th 1876

Sherman Day U. S. Surv. Genl. Cal.

