


OLD FILE PLAN  
**PATENTS**  
 BOOK NO. **A**  
 PAGE NO. **136**

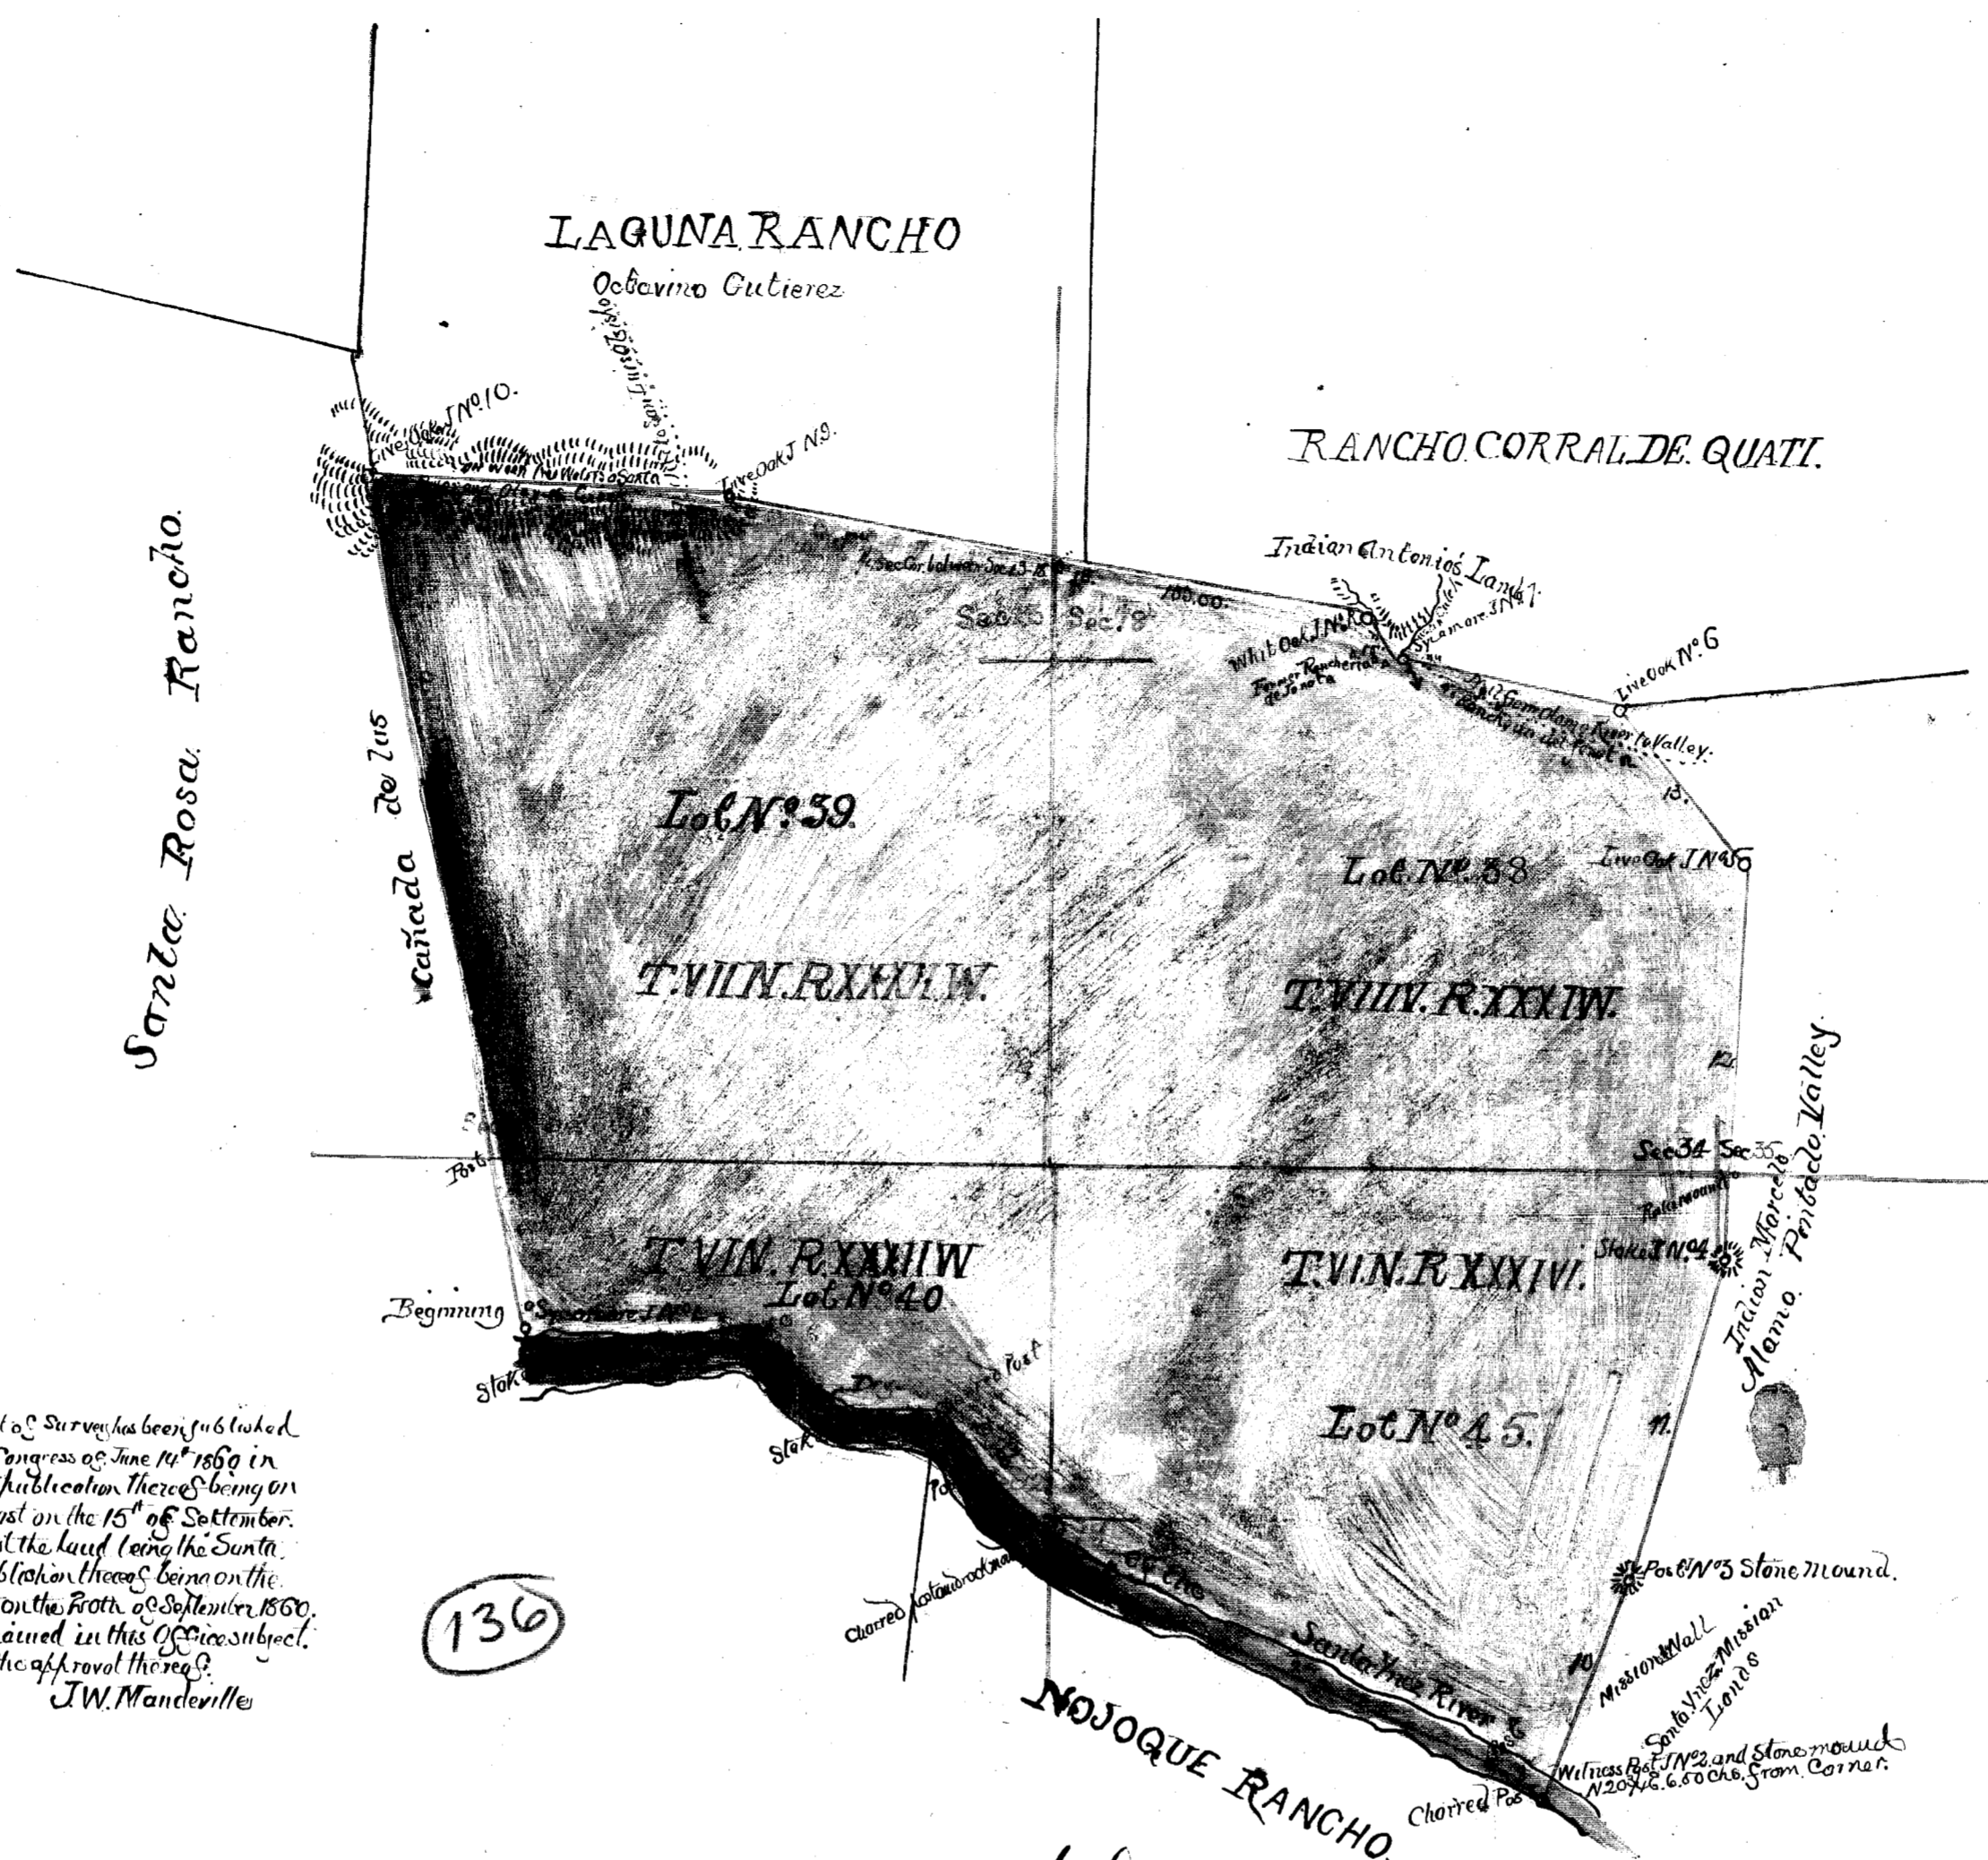

**PLAT**  
 of the  
**RANCHO SANGARLOS de JONATA**  
 Smallly confirmed to  
 Joaquin Carrillo et al.  
 Surveyed under instructions from the  
**U. S. SURVEYOR GENERAL**  
 by  
**Ralph W. Norris, Dep. Sur.**  
 October, 1858  
 Containing **26,634 3/100** Acres.  
 Scale 80 Chs to 1 inch  
 Variation 14° 50' 00" E

This Article of the approved Plat of Survey has been published in accordance with the Act of Congress of June 14<sup>th</sup> 1859 in the Los Angeles Star the first publication thereof being on the 25<sup>th</sup> of August and the last on the 15<sup>th</sup> of September 1860, also in the paper named the land being the Santa Barbara Gazette the first publication thereof being on the 2<sup>th</sup> of August and the last on the 10<sup>th</sup> of September 1860. This Plat has remained in this Office subject to inspection from the date of the approval thereof.  
 J.W. Manderville

Boundaries

Nº	Course	Distance
1.	S 22 1/2 E	23.72
2.	N 84 1/2 E	95.00
3.	S 52 E	56.00
4.	E 45 E	47.00
5.	S 32 E	29.00
6.	S 45 E	45.00
7.	S 59 1/4 E	27.00
8.	S 67 1/2 E	209.50
9.	S 56 E	30.50
10.	N 20 3/4 E	712.50
11.	N 16 1/2 E	1574.00
12.	N 1 1/2 E	183.00
13.	N 40 1/2 W	96.00
14.	N 77 W	104.00
15.	N 4 1/2 W	22.00
16.	N 80 1/2 W	312.00
17.	N 87 W	167.00
18.	S 11 1/2 E	402.00

I hereby certify that in accordance with the Act of Congress of July 1<sup>st</sup> 1864. This survey and Plat were advertised in the Chronicle published in the City and County of San Francisco, for seven weeks: the date of the first publication being the 20<sup>th</sup> of April 1872: also in the Santa Barbara Press published in the County of Santa Barbara, for seven weeks: the date of the first publication being the 27<sup>th</sup> of April 1872. This Plat remained in this Office subject to inspection during ninety days from the date of the first publication.

approved 2<sup>d</sup> December, 1872.

Willis Drummond  
 Commissioner of the General Land Office

L. R. Hardenbergh  
 U. S. Surv. Gen. Col.

The field notes of the Rancho San Carlos de Jonata from which this Plat has been made have been examined and approved and entered in this Office U. S. Surveyor General's Office San Francisco, California December 3<sup>rd</sup> 1869.  
 J.W. Manderville  
 U. S. Surv. Gen. Col.



A full true and correct Copy of the original Plat is on file in this Office U. S. Surveyor General's Office San Francisco, California August 6<sup>th</sup> 1872.

L. R. Hardenbergh  
 U. S. Surv. Gen. Col.