


ORIGINAL
 BOOK NO. 1545
 PAGE NO. 7

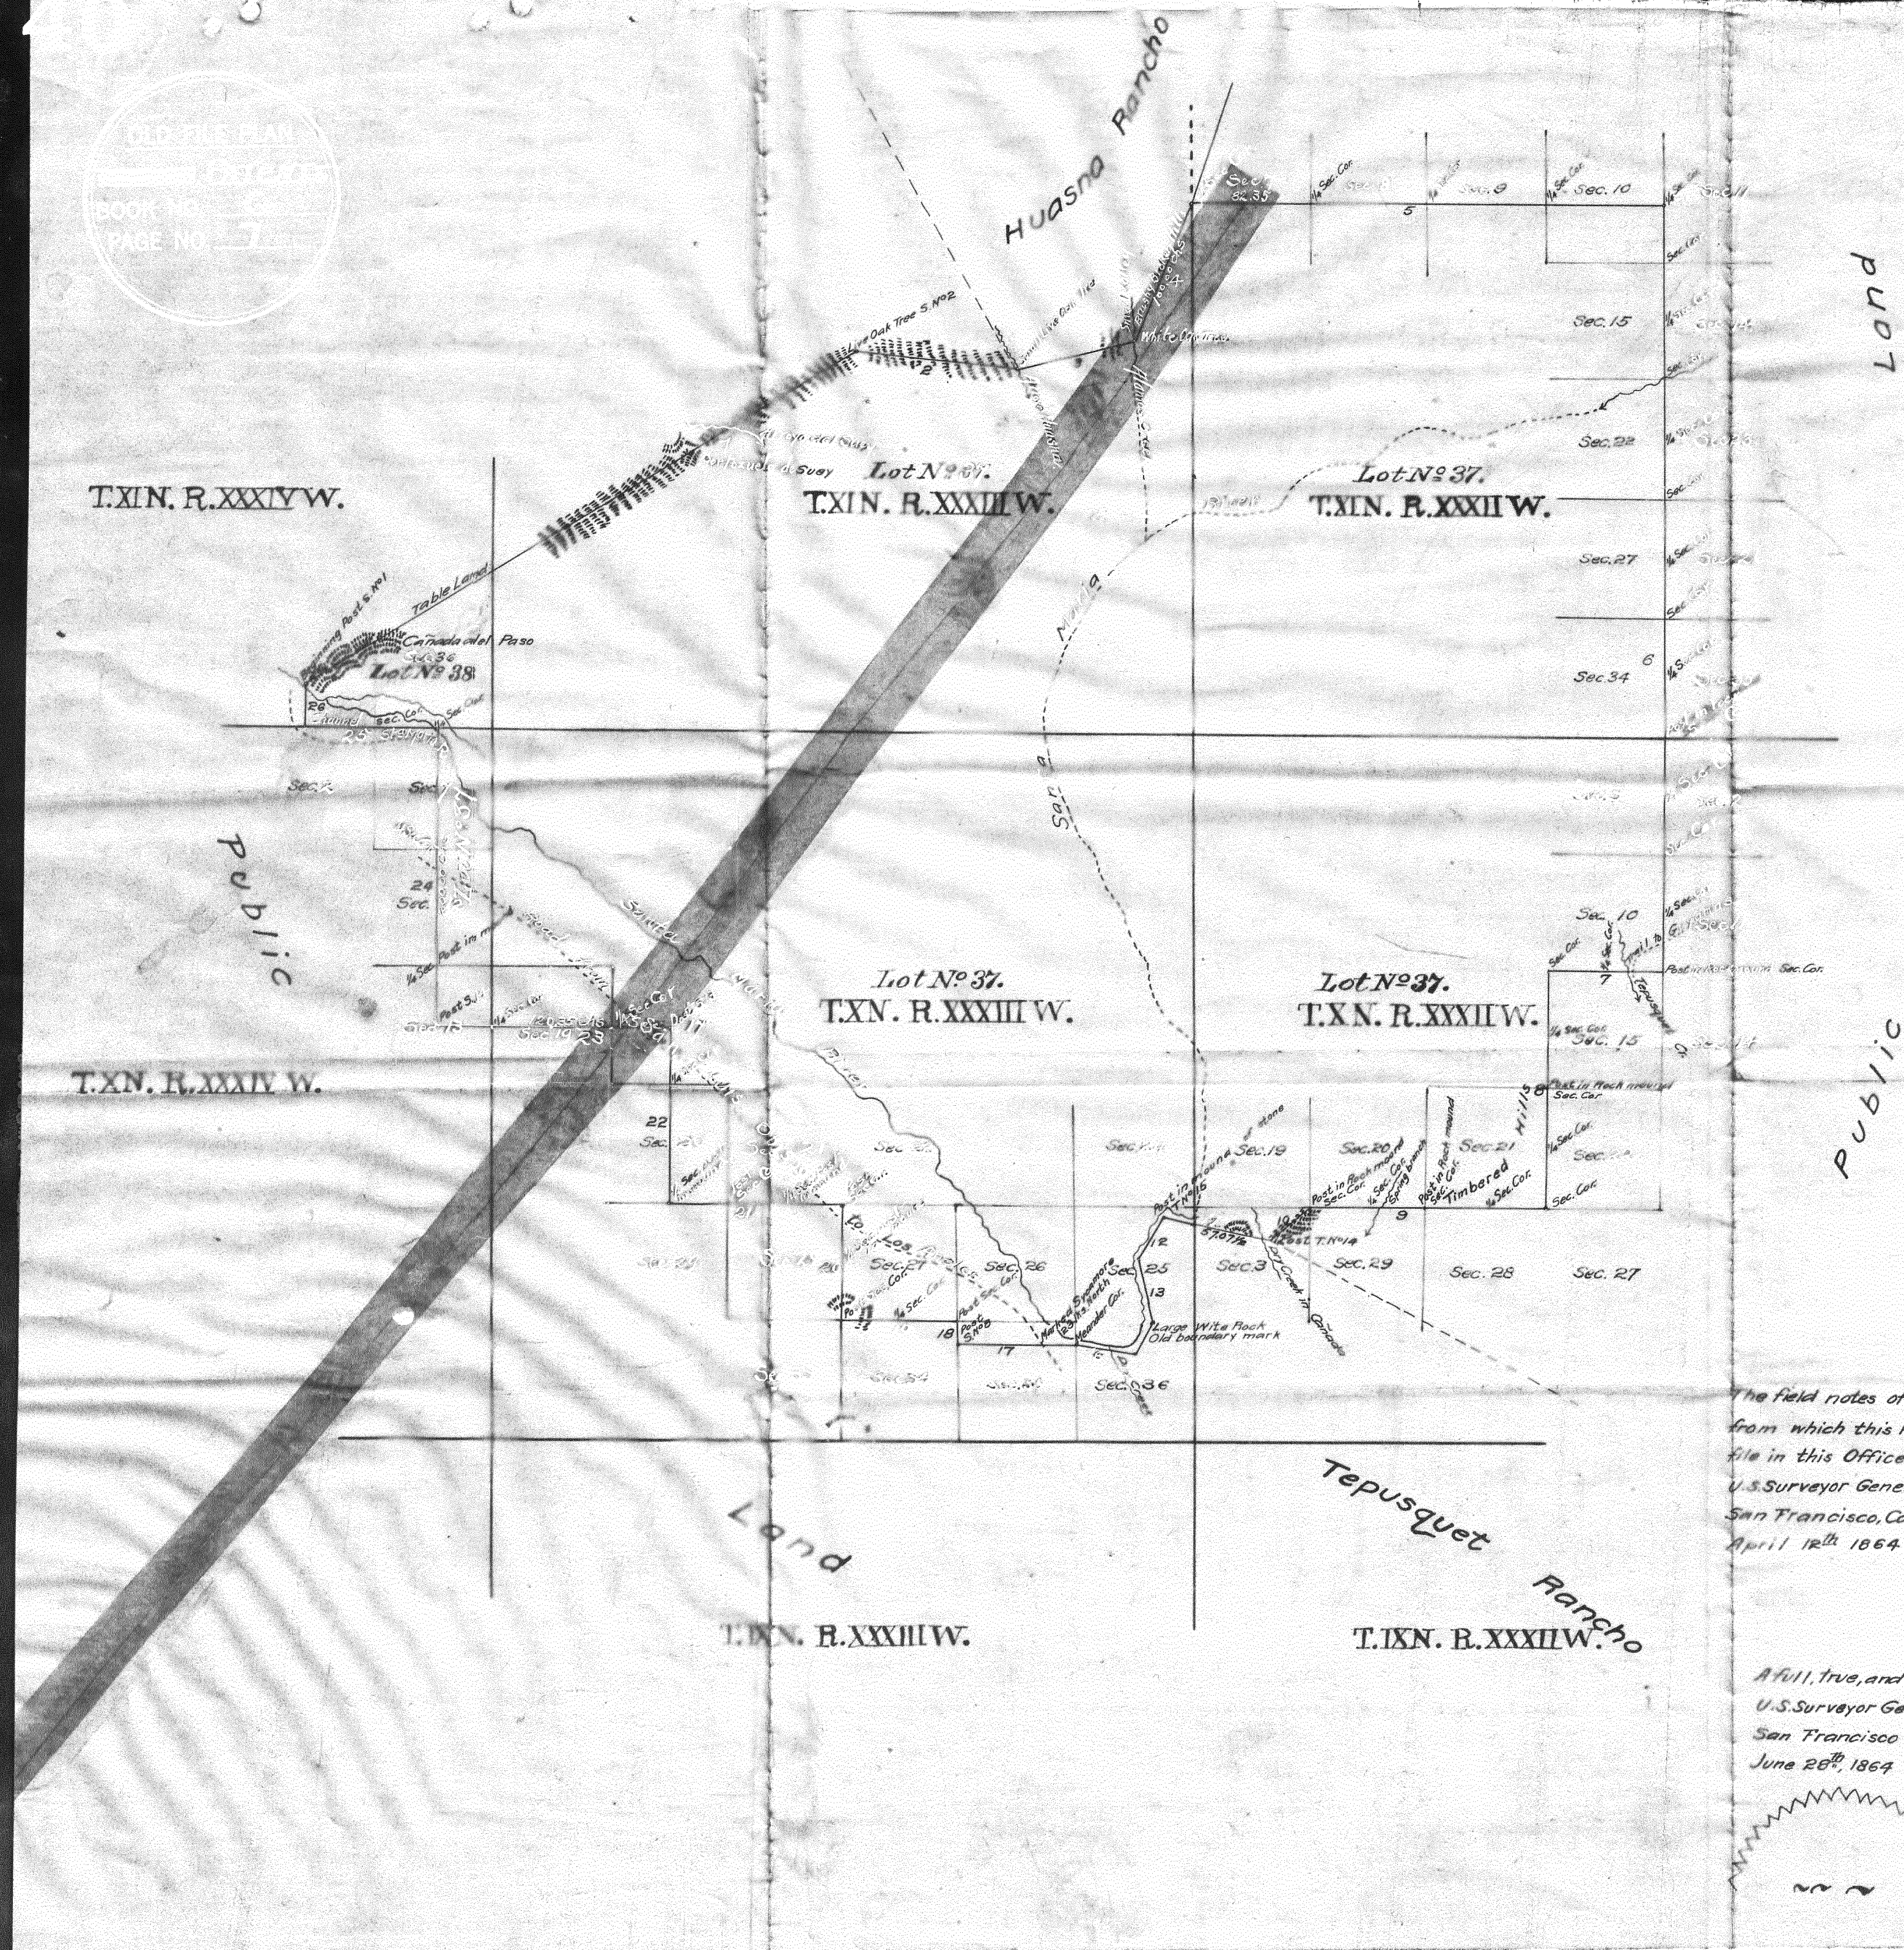

PLAT
 of the
RANCHO DE SUEY,
 finally confirmed to
RAMONA CARRILLO DE WILSON.

Surveyed under instructions from the
U S SURVEYOR GENERAL,
 by
Geo. H. Thompson, Dep. Sur.
 April 1863.
 Containing 48834 ²⁷/₁₀₀ Acres.

Scale 80 Chs. to 1 inch
N. 14° 15' E.

Boundaries.

No	Course	Dist.	No	Course	Dist.
1	N. 59° E.	441.75	14	S. 24 1/2° W.	4.30
2	S. 63 1/2° W.	107.52	15	" 29 3/4° "	17.29
3	N. 73 1/2° "	88.00	16	N. 82 1/2° "	42.20
4	" 20 3/4° "	100.00	17	West	80.00
5	East	322.62	18	North	15.32
6	South	520.00	19	West	80.12
7	West	80.00	20	North	80.00
8	South	160.00	21	West	120.03
9	West	160.22	22	North	120.00
10	S. 46° W.	34.70	23	West	160.33
11	N. 78° "	78.00	24	North	200.00
12	S. 31 3/4° "	35.00	25	West	88.25
13	" 14 1/2° E.	45.00	26	North	31.30

2172.81 1039.14
 2172.81
 Aggregate 3211.95 40 Miles 11 Chs. 95 1/2 Ks.

The field notes of the Rancho de Suey finally confirmed to Ramona Carrillo de Wilson from which this Plat has been made, have been examined and approved, and are on file in this Office.

U.S. Surveyor General's Office,
 San Francisco, California
 April 12th 1864

E. I. Beale,
 U.S. Surv. Gen. Cal.

A full, true, and correct copy of the Original Map, on file in this Office,
 U.S. Surveyor General's Office,
 San Francisco California
 June 26th 1864

L. Upson
 U.S. Surv. Gen. Cal.