

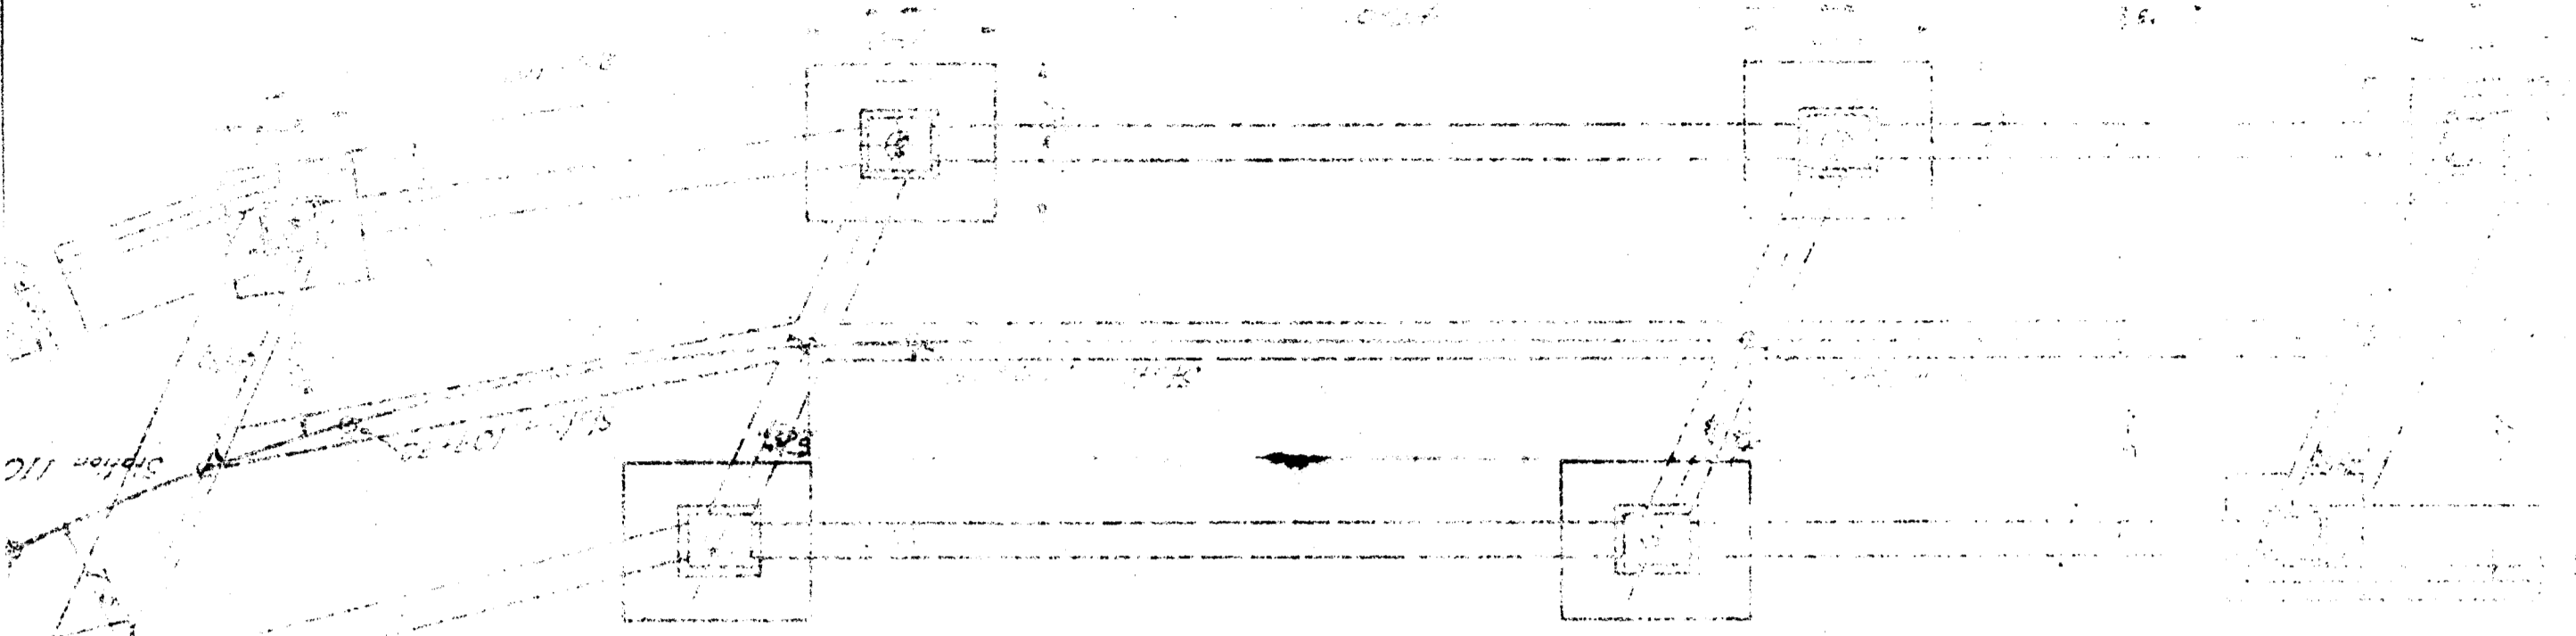
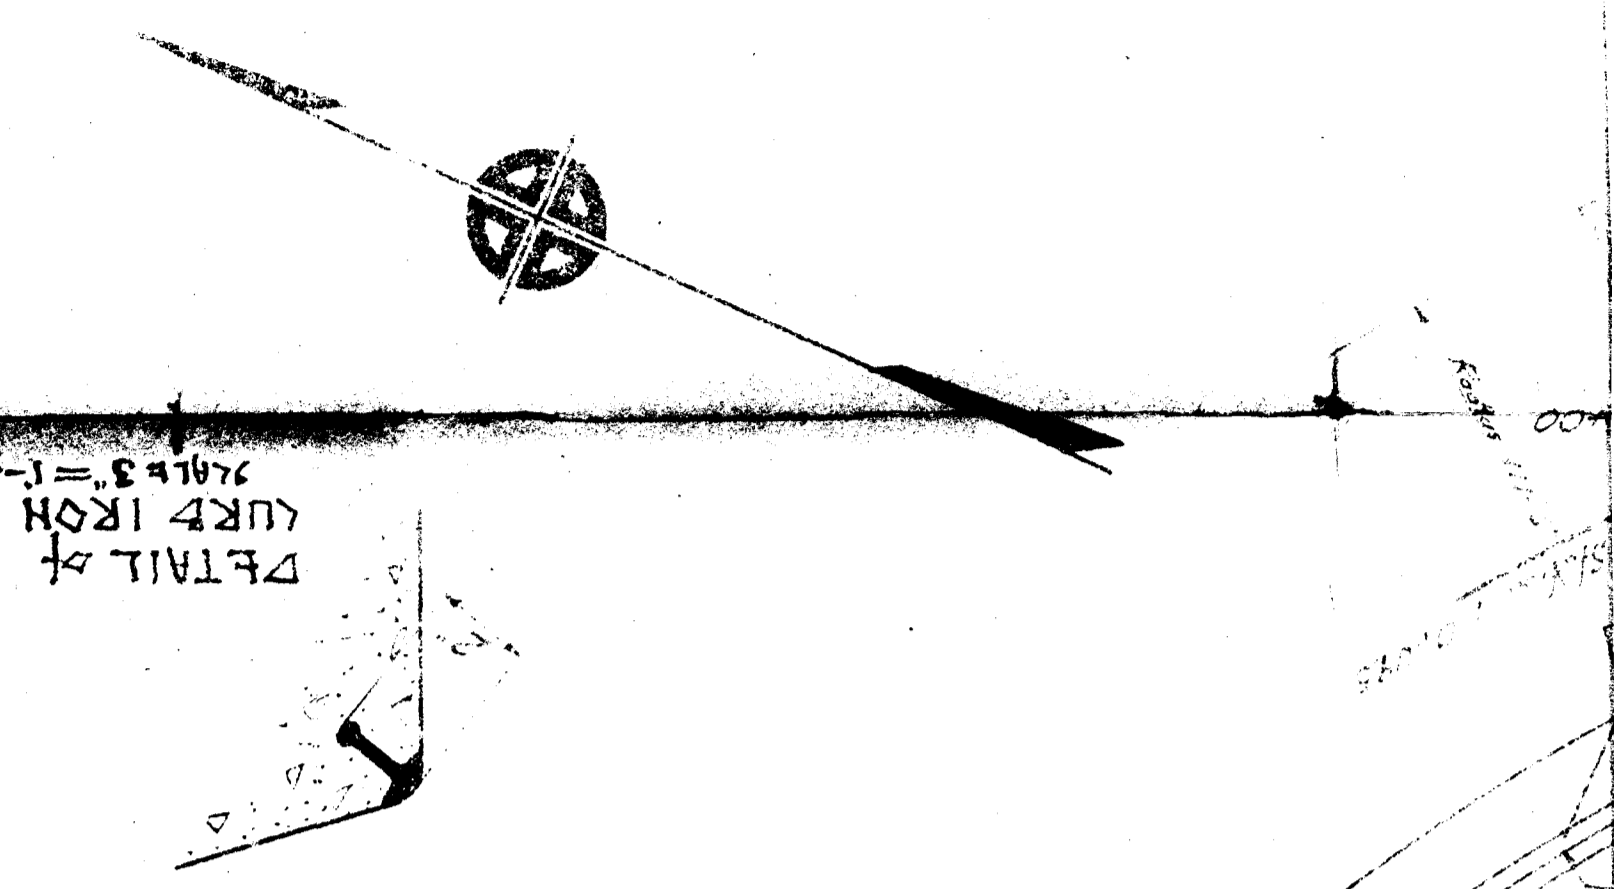



REINFORCED CONCRETE PILE
 OF THE
 STATE HIGHWAY
 SOUTHERN TRAIL
 COUNTY OF SANTA BARBARA
 TATION 102+25 SECTION
 WITH OTHER COUNTY SURVEY
 JUNE 2, 1916

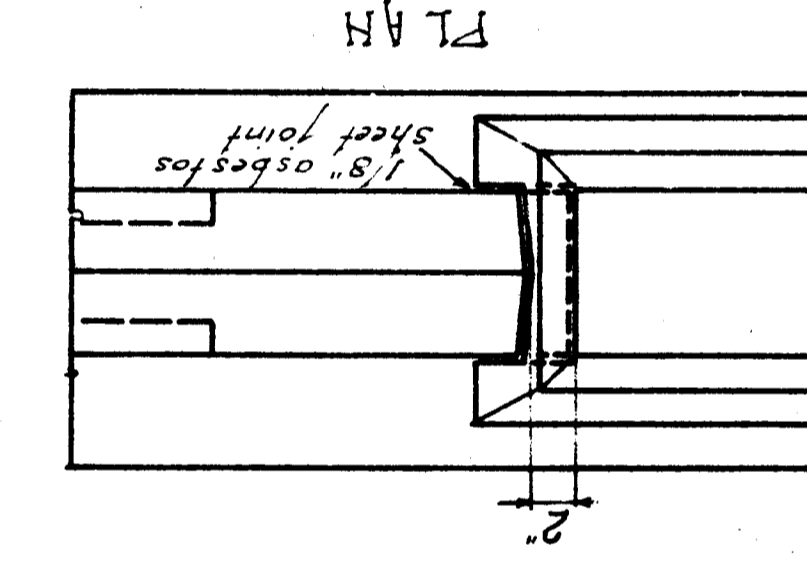


DETAIL OF EXPANSION JOINT
 SCALE 1/2" = 1'-0"

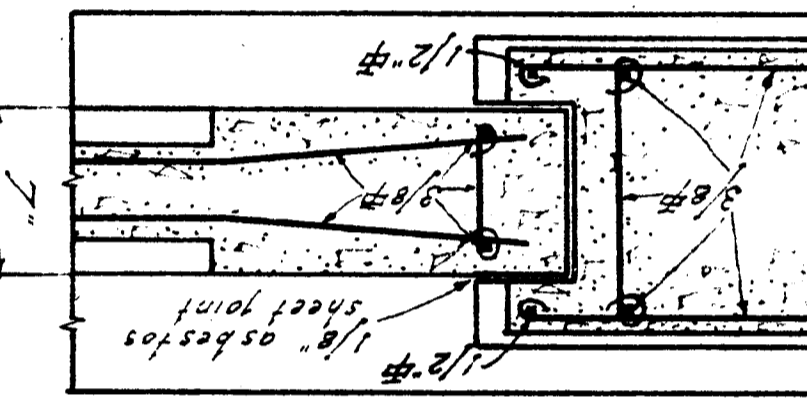


DETAIL SHOWING POSITION OF NAME PLATE

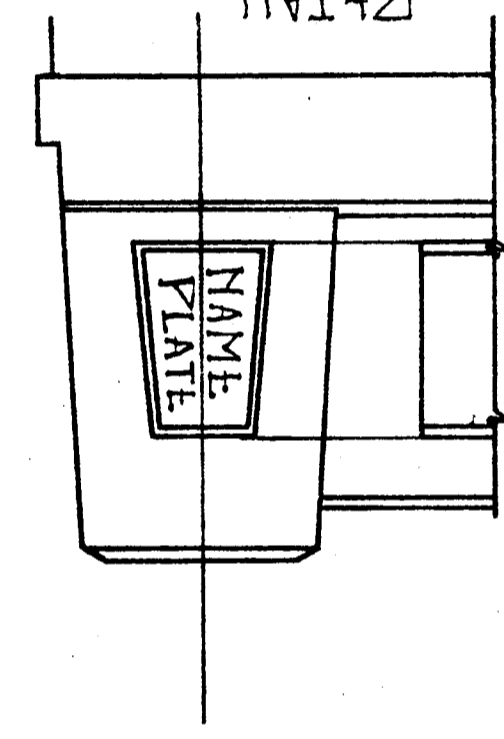


SECTION SCALE 1/2" = 1'-0"

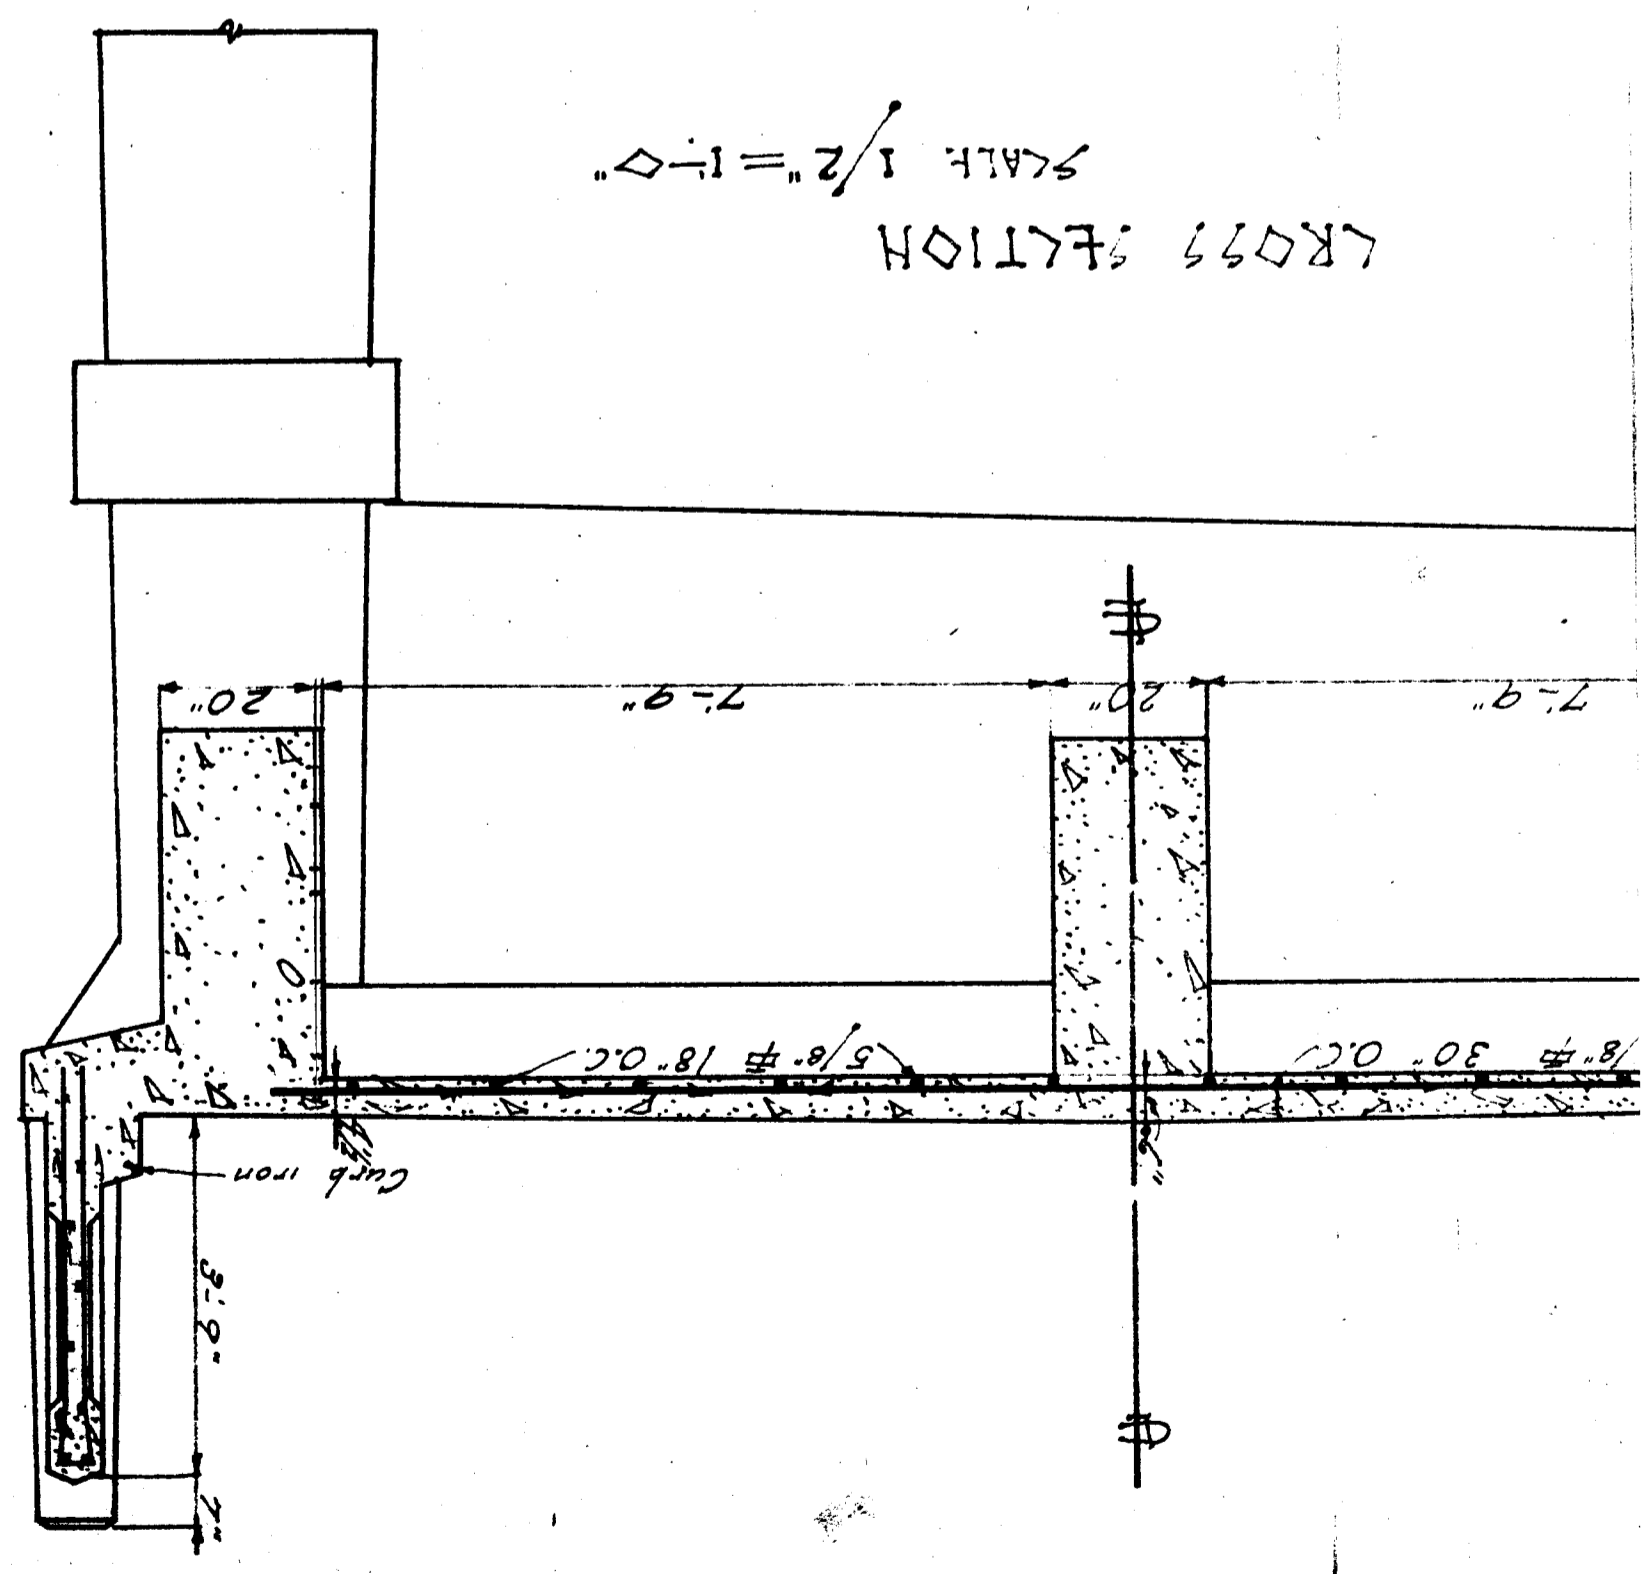

DETAIL OF PILE REINFORCEMENT
 SCALE 1/2" = 1'-0"

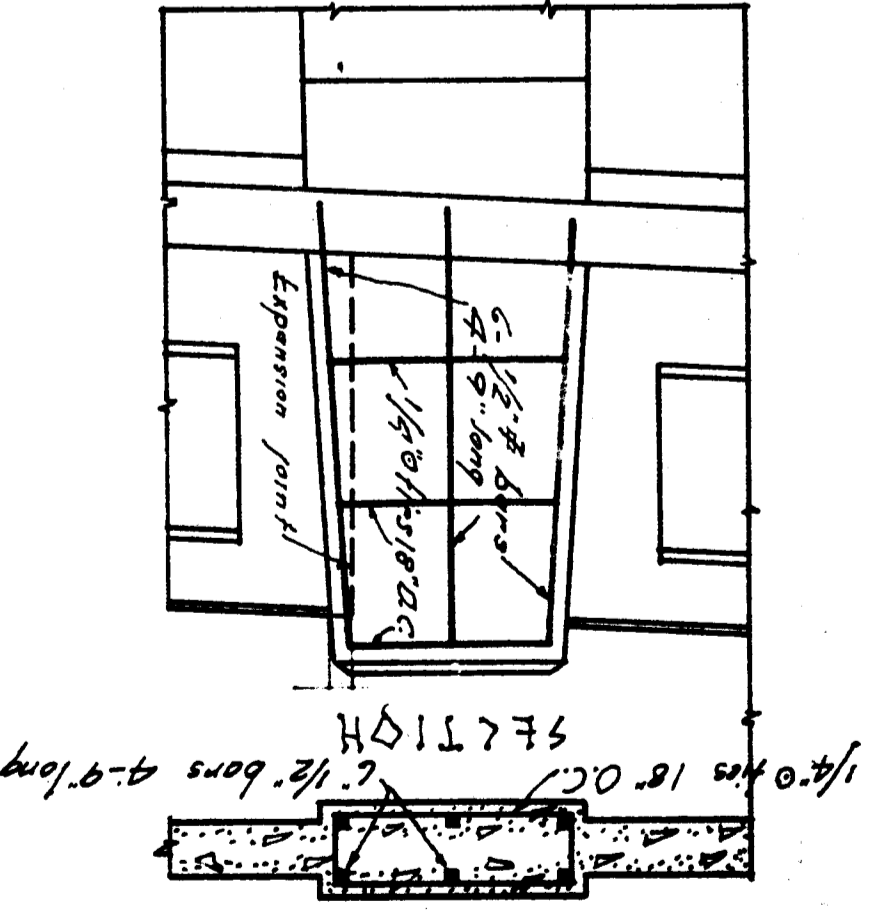

DETAILS OF COLUMNS AND FOOTINGS
 SCALE 1/2" = 1'-0"

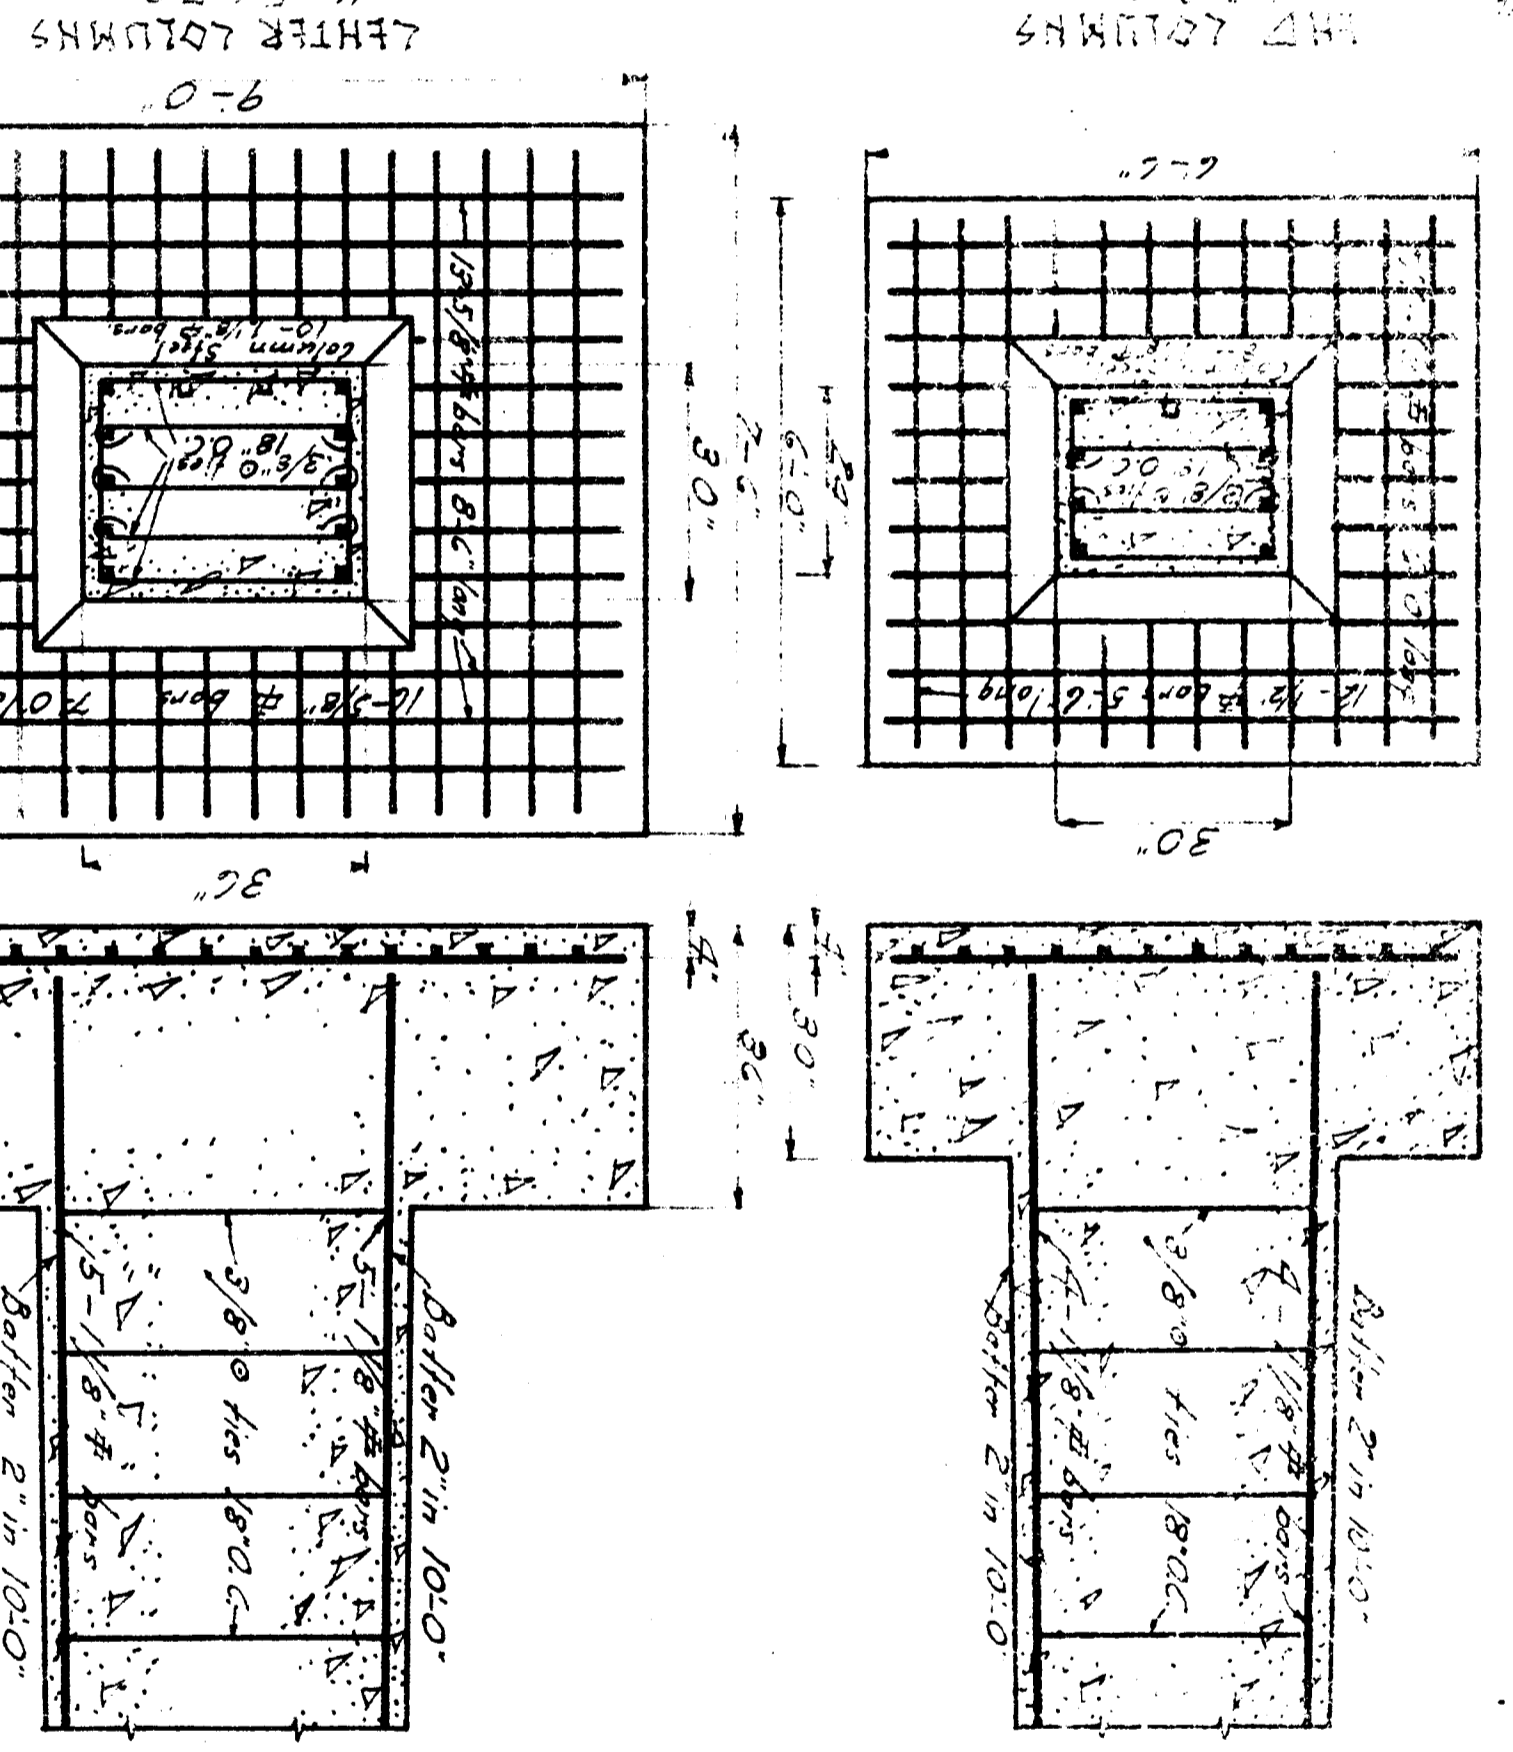



N-397


