

PLAT OF
 SUBDIVISION.
 of
 BLOCK 313
 as surveyed by
 A. S. Cooper
 Co. Surveyor
 J. K. Harrington
 Deputy.

I hereby certify that I have subdivided city block No. 313
 as per official map of the City of Santa Barbara, California,
 in accordance with the annexed survey and plat of A. S.
 Cooper, Surveyor, by J. K. Harrington, deputy.
 In witness whereof I have hereunto set my hand
 and seal this 7th day of September 1887

William W. Gillingham


State of California }
 County of Santa Barbara }

On this 7th day of September, 1887, before me, Joseph J. Perkins, a Notary
 Public in and for said County residing therein, duly commissioned and sworn,
 personally appeared William W. Gillingham known to me to be the same person
 whose name is subscribed to the above Certificate, and personally
 to me that he executed the same.

In witness whereof I have hereunto set my hand and
 my official seal, the day and year in this Certificate, first above written.




Mason St.

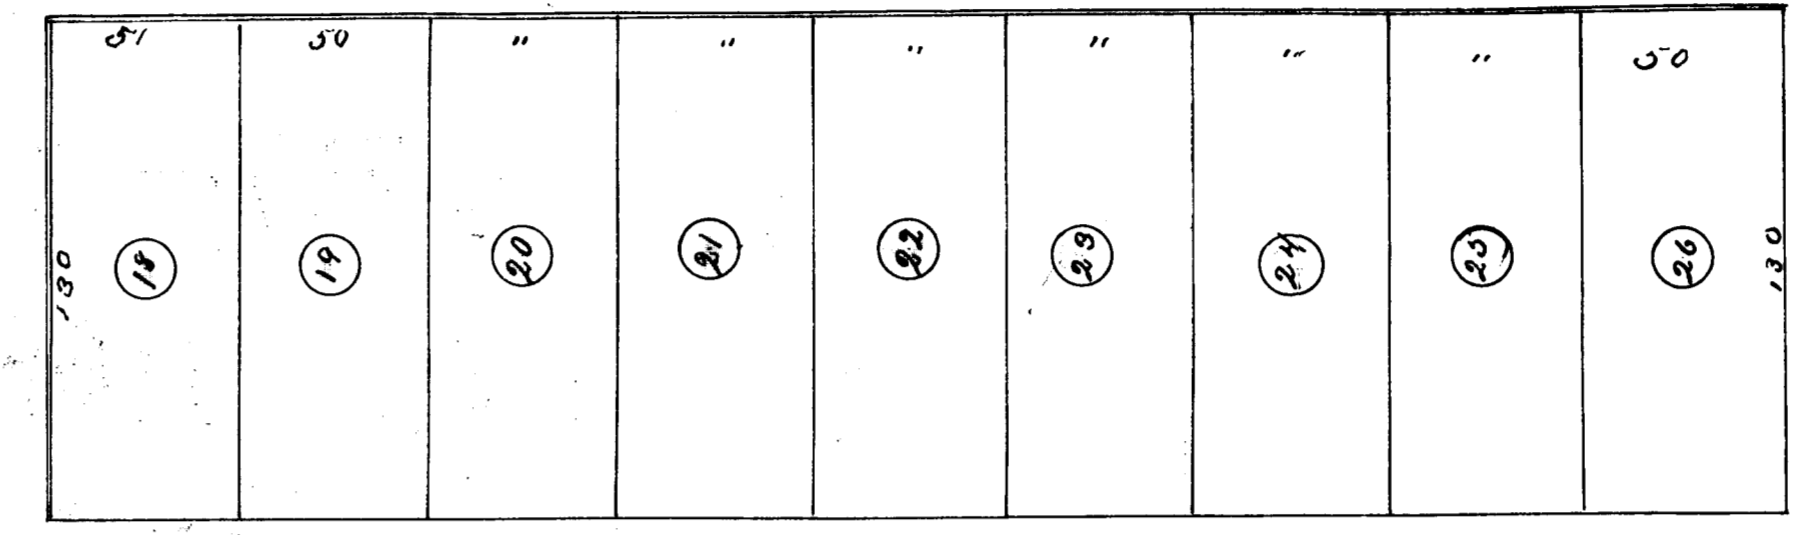

Aliso St.

Allaire St.

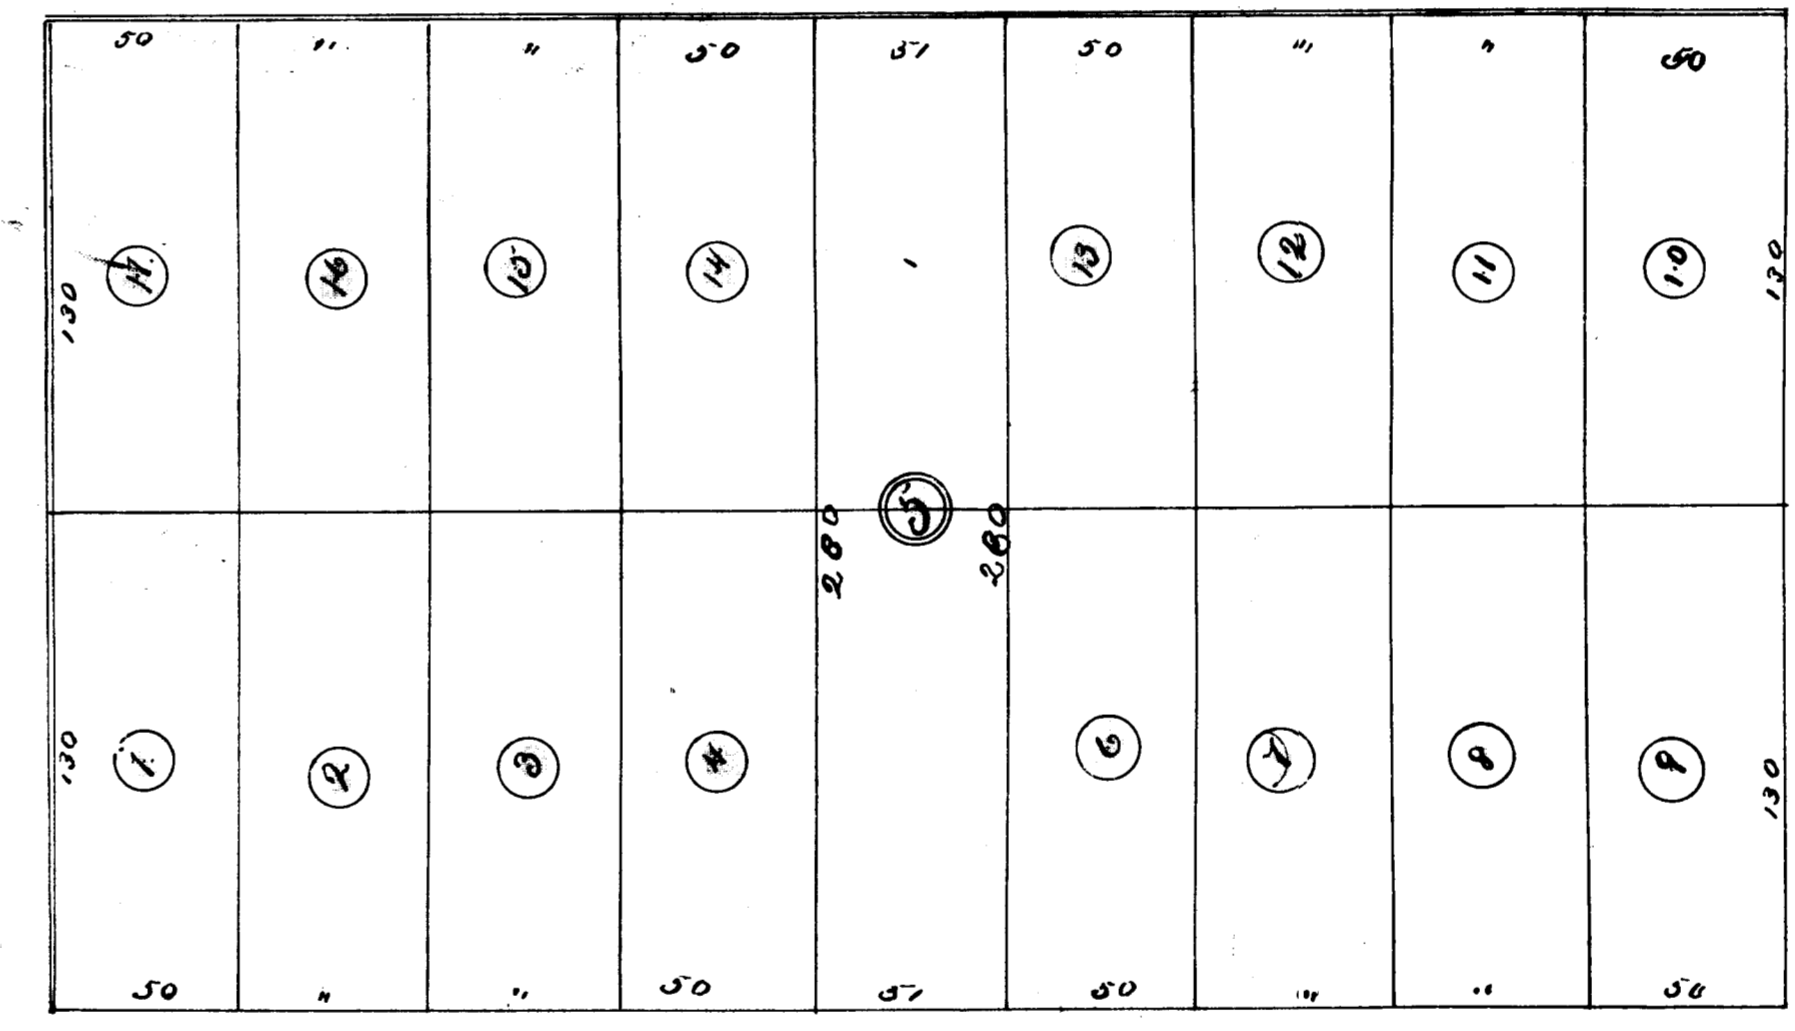

Wilmas St.

Quinientos St.

Filed at request of W. W. Gillingham
 September 10th 1887 at 9 o'clock A.M.
 O. A. Stuart
 Recorder.

532