


OLD FILE PLAN  
Misc.  
BOOK NO. 3  
PAGE NO. 558

Check November 9 at a.B.  
1877 - O.K. Stewart  
Cannon

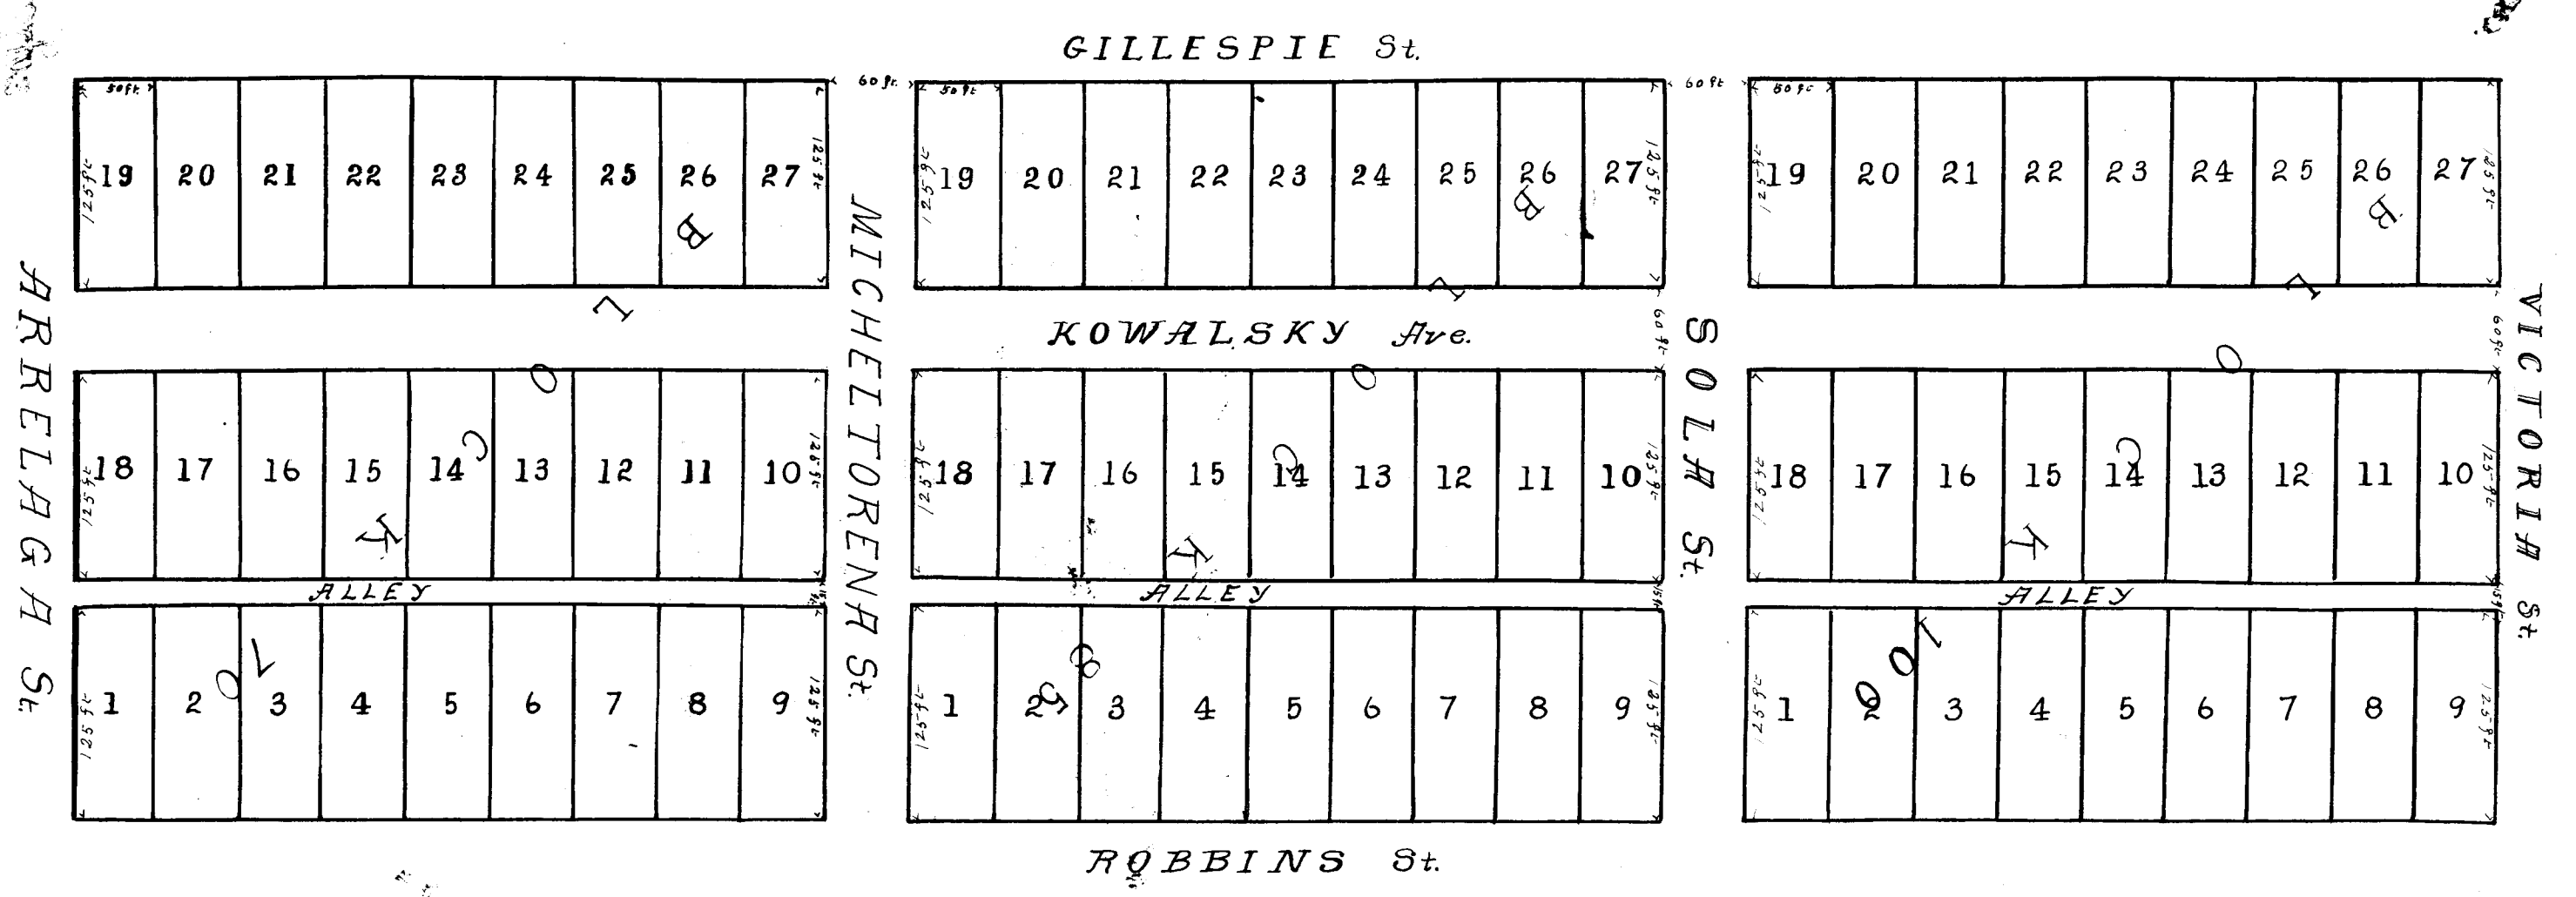

Subdivisions of Blocks 70, 85 & 100  
ALOHA TRACT

Joseph S. Redding, Attorney, and  
Henry S. Kowalsky, do hereby grant, sell, and convey  
with full power, the right of way as public  
streets over, through, upon, across, and along,  
the property owned and held as stated upon  
the annexed maps. Joseph S. Redding  
by his wife, in full part,  
Henry S. Kowalsky  
of the County of Santa Barbara, California, in full  
part.

State of California,  
County of Santa Barbara, ss.  
On this 8<sup>th</sup> day of November in the year one thousand  
eight hundred and eighty-seven, before me,  
a Notary Public in and for said County, residing therein, duly commissioned  
and sworn, personally appeared  
known to me to be the person described in whose name is subscribed to and who  
executed the within instrument, and he acknowledged to me that he executed  
In Witness Whereof, I have hereunto set my hand and affixed  
my Official Seal, at my office in the  
County of Santa Barbara, the day and year  
this Certificate first above written.  
Louis E. Dreyfus  
Notary Public

State of California,  
County of Santa Barbara, ss.  
On this 8<sup>th</sup> day of November in the year one thousand  
eight hundred and eighty-seven, before me,  
a Notary Public in and for said County, residing therein, duly commissioned  
and sworn, personally appeared  
known to me to be the person described in, and whose name is subscribed to  
the within instrument, as the Attorney in fact of Joseph S. Redding and  
Henry S. Kowalsky, and the said W. H. Cowles  
acknowledged to me that he subscribed the name of Joseph S. Redding  
and Henry S. Kowalsky thereunto as principal, and  
his own name as Attorney in fact.  
In Witness Whereof, I have hereunto set my hand and affixed  
my Official Seal, at my office in the  
County of Santa Barbara, the day and  
year in this Certificate first above written.  
Louis E. Dreyfus  
Notary Public