


OLD FILE PLAN  
 MISC  
 BOOK I O. N  
 PAGE NO. 396

Notes:  
 Dead lines as shown above are by M.G. Surveyed by McCrings & E. Jones 1888  
 Different Survey of 1908 gives 85' to the  
 del. 1st Survey 1911 gives 89' to balance. Plans attached 22 1/2  
 1915

Volume 114

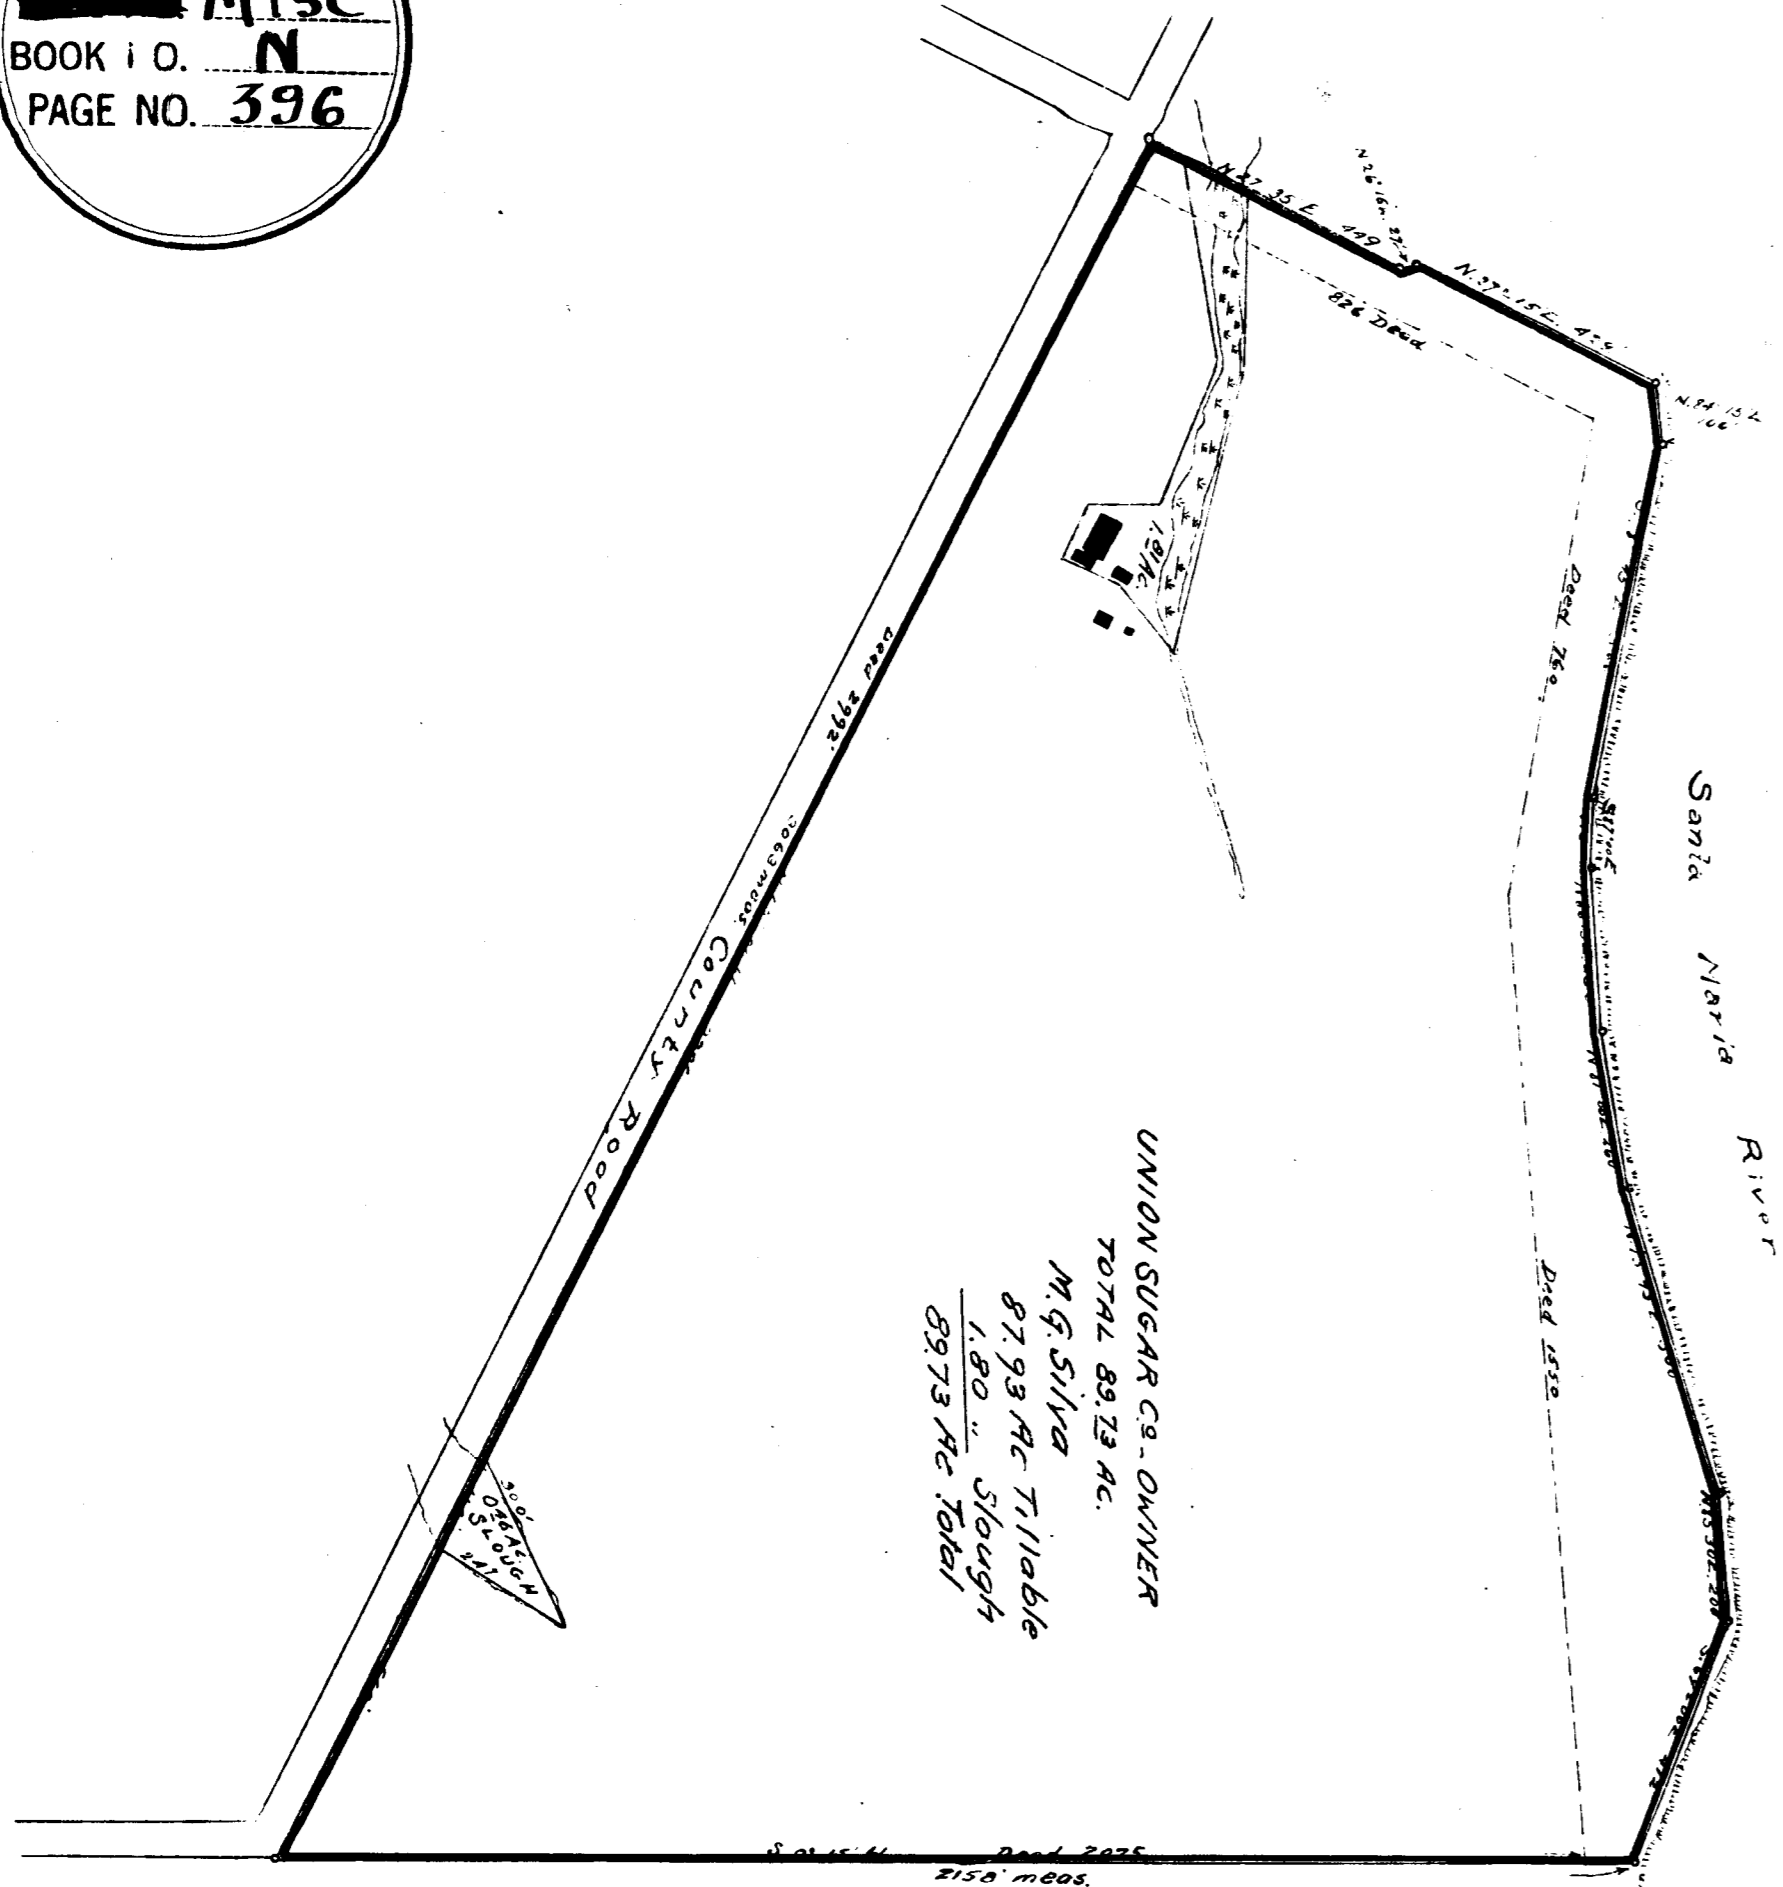


UNION SUGAR CO. OWNER  
 TOTAL 89.73 AC.  
 M.G. Sling 7.11 ac  
 87.93 Ac Slough  
 1.80 " Slough  
 89.73 Ac Total

MAP SHOWING  
 THE NE CORNER OF LOT 144  
 OF THE  
 GUADALUPE RANCH  
 Surveyed Nov. 22, 1911 by D. J. Dalton & Co.  
 Scale 1" = 500' D. Richardson 1913 58E.

FIELD G5

OLD FILE PLAN  
 Leases  
 BOOK NO. K  
 PAGE NO. 114

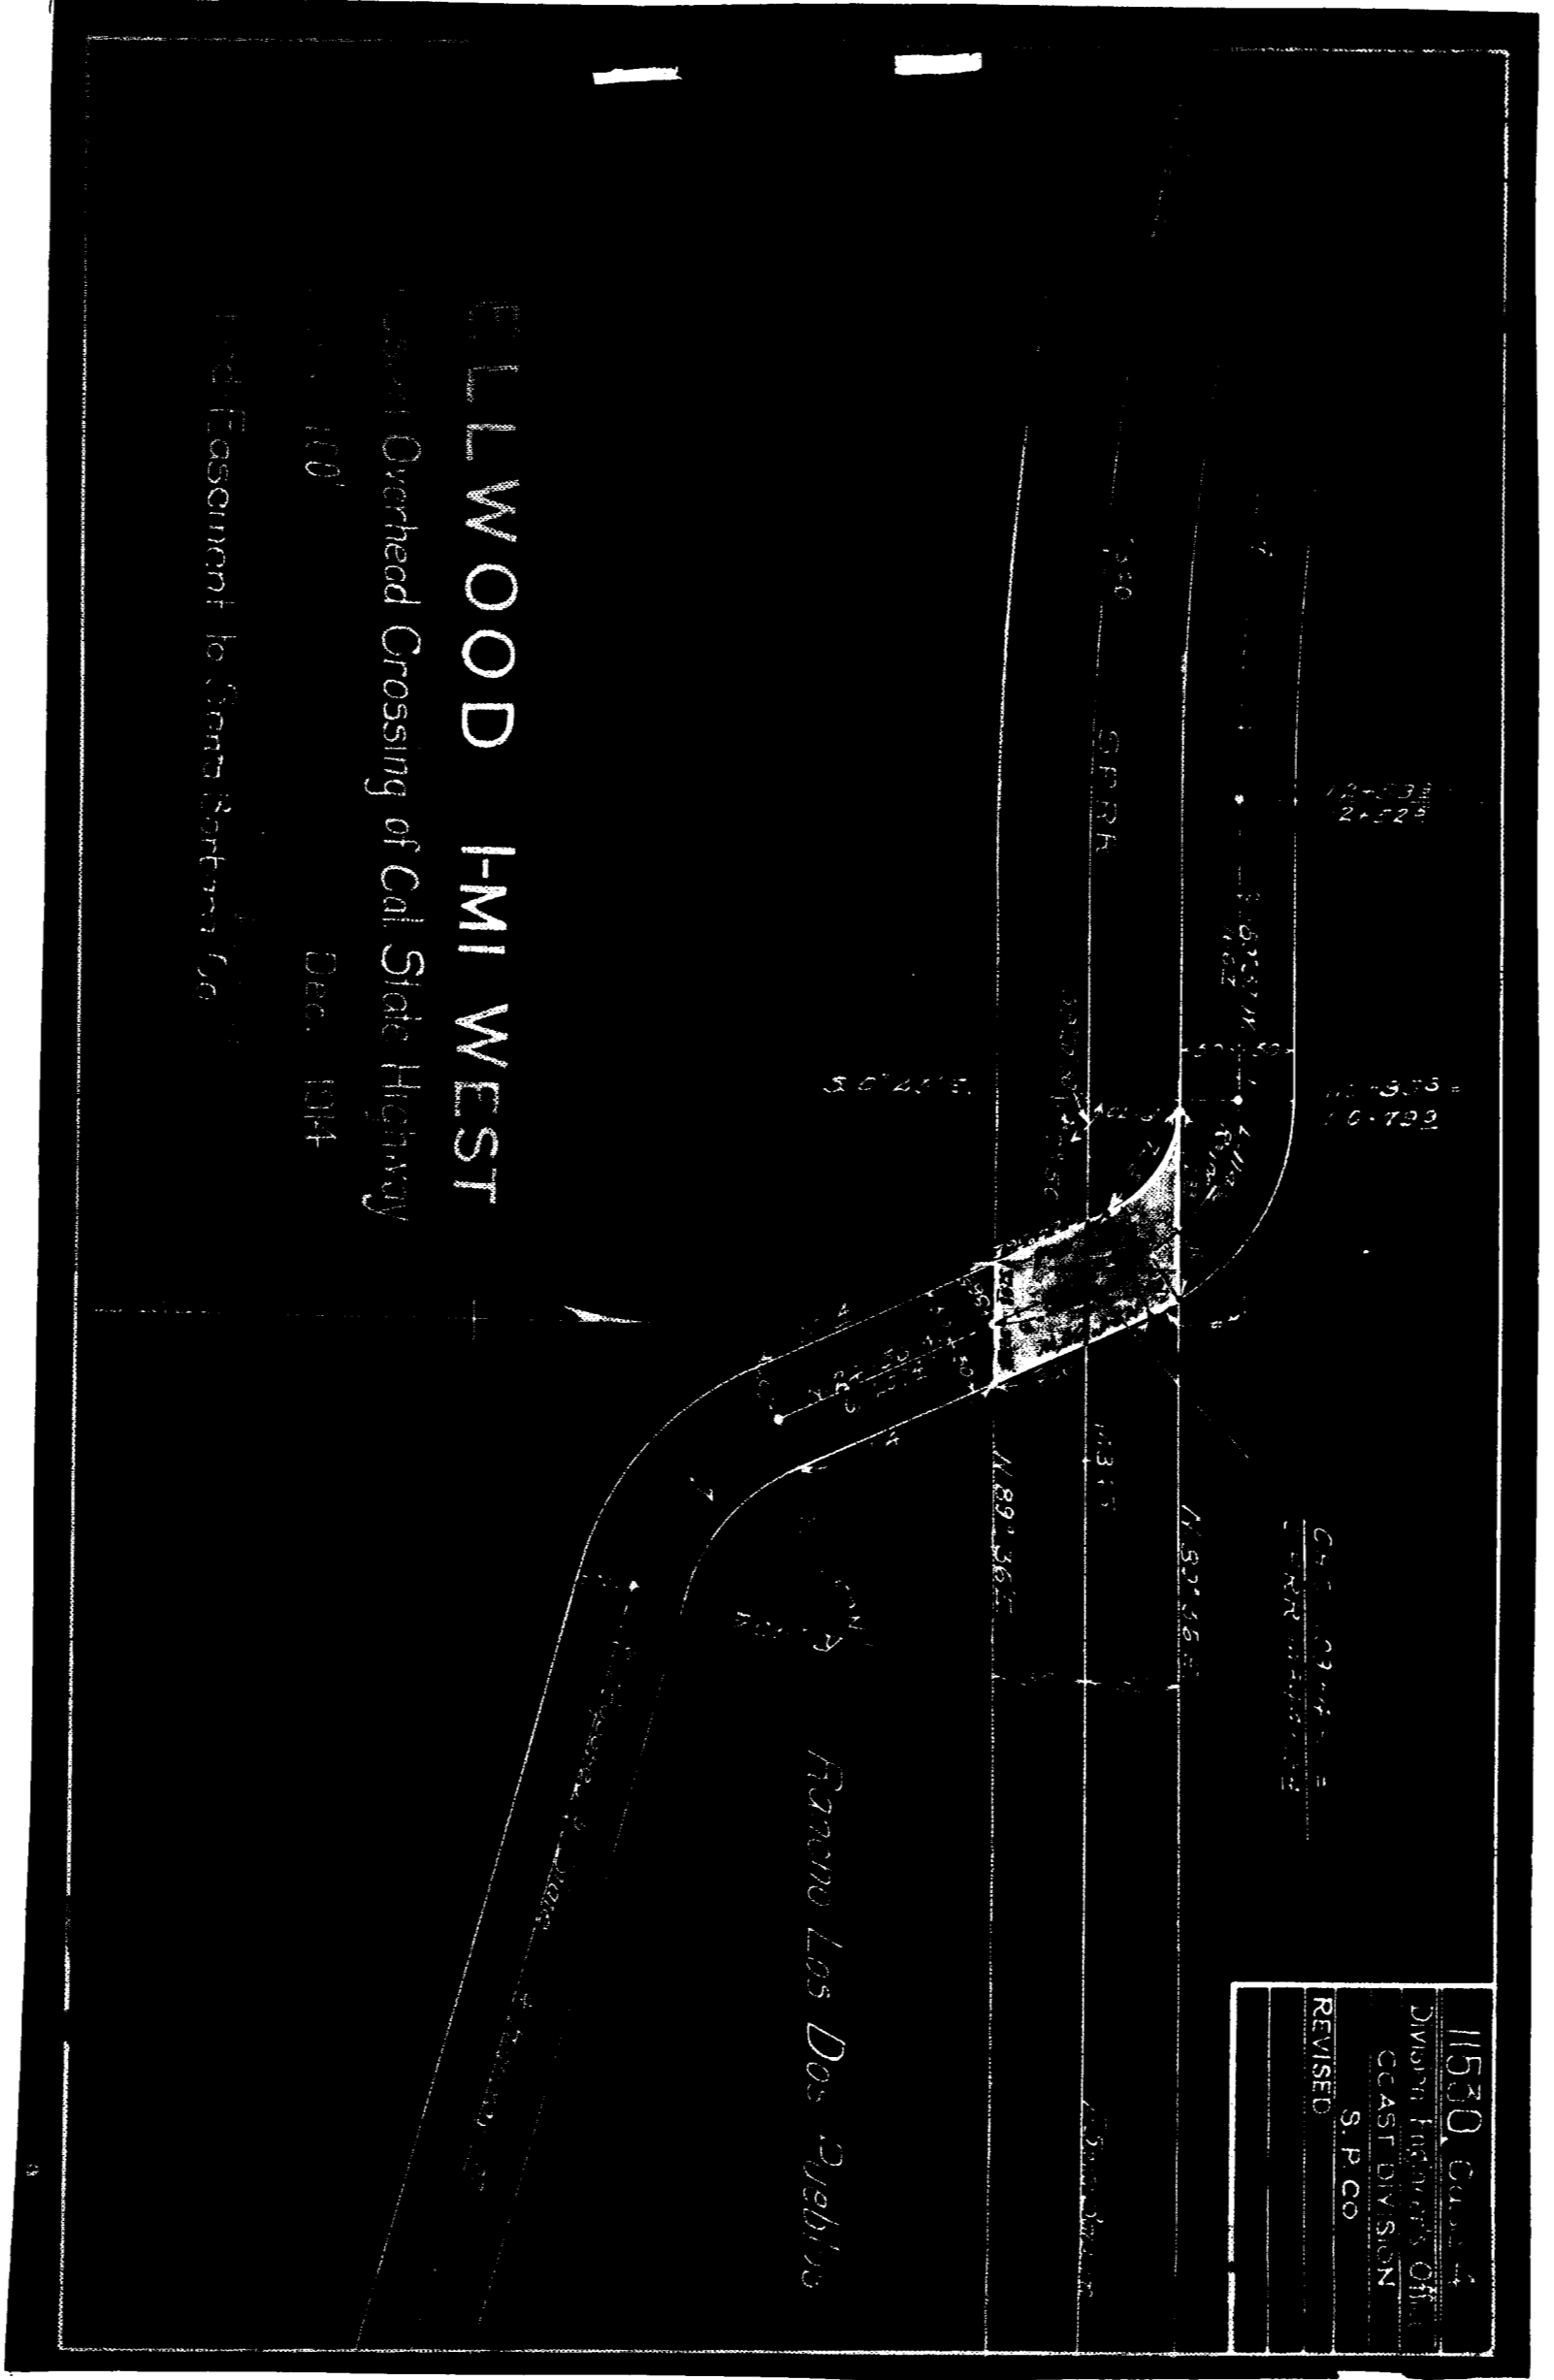

11530  
 DIVISION OF  
 COAST DIVISION  
 S. P. CO.  
 REVISED