


HAMMELL'S ADDITION. TO THE CITY OF SANTA BARBARA.


Scale 100 ft to 1 inch
T.C. Platt, C.E.

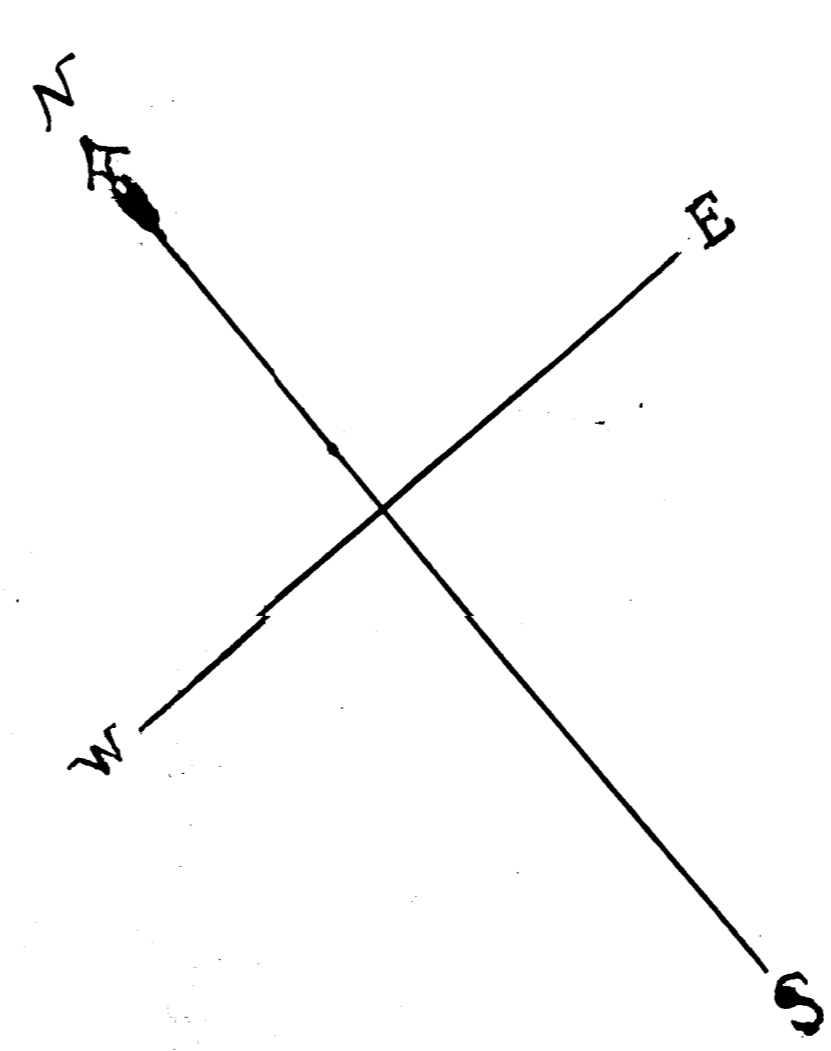

For Order of Court for the
Exclusion of Land etc.
See Book 222 of Deeds
Page 214

305

Recorded March 1st 1876
J. F. Stone
County Recorder
By J. W. [unclear]

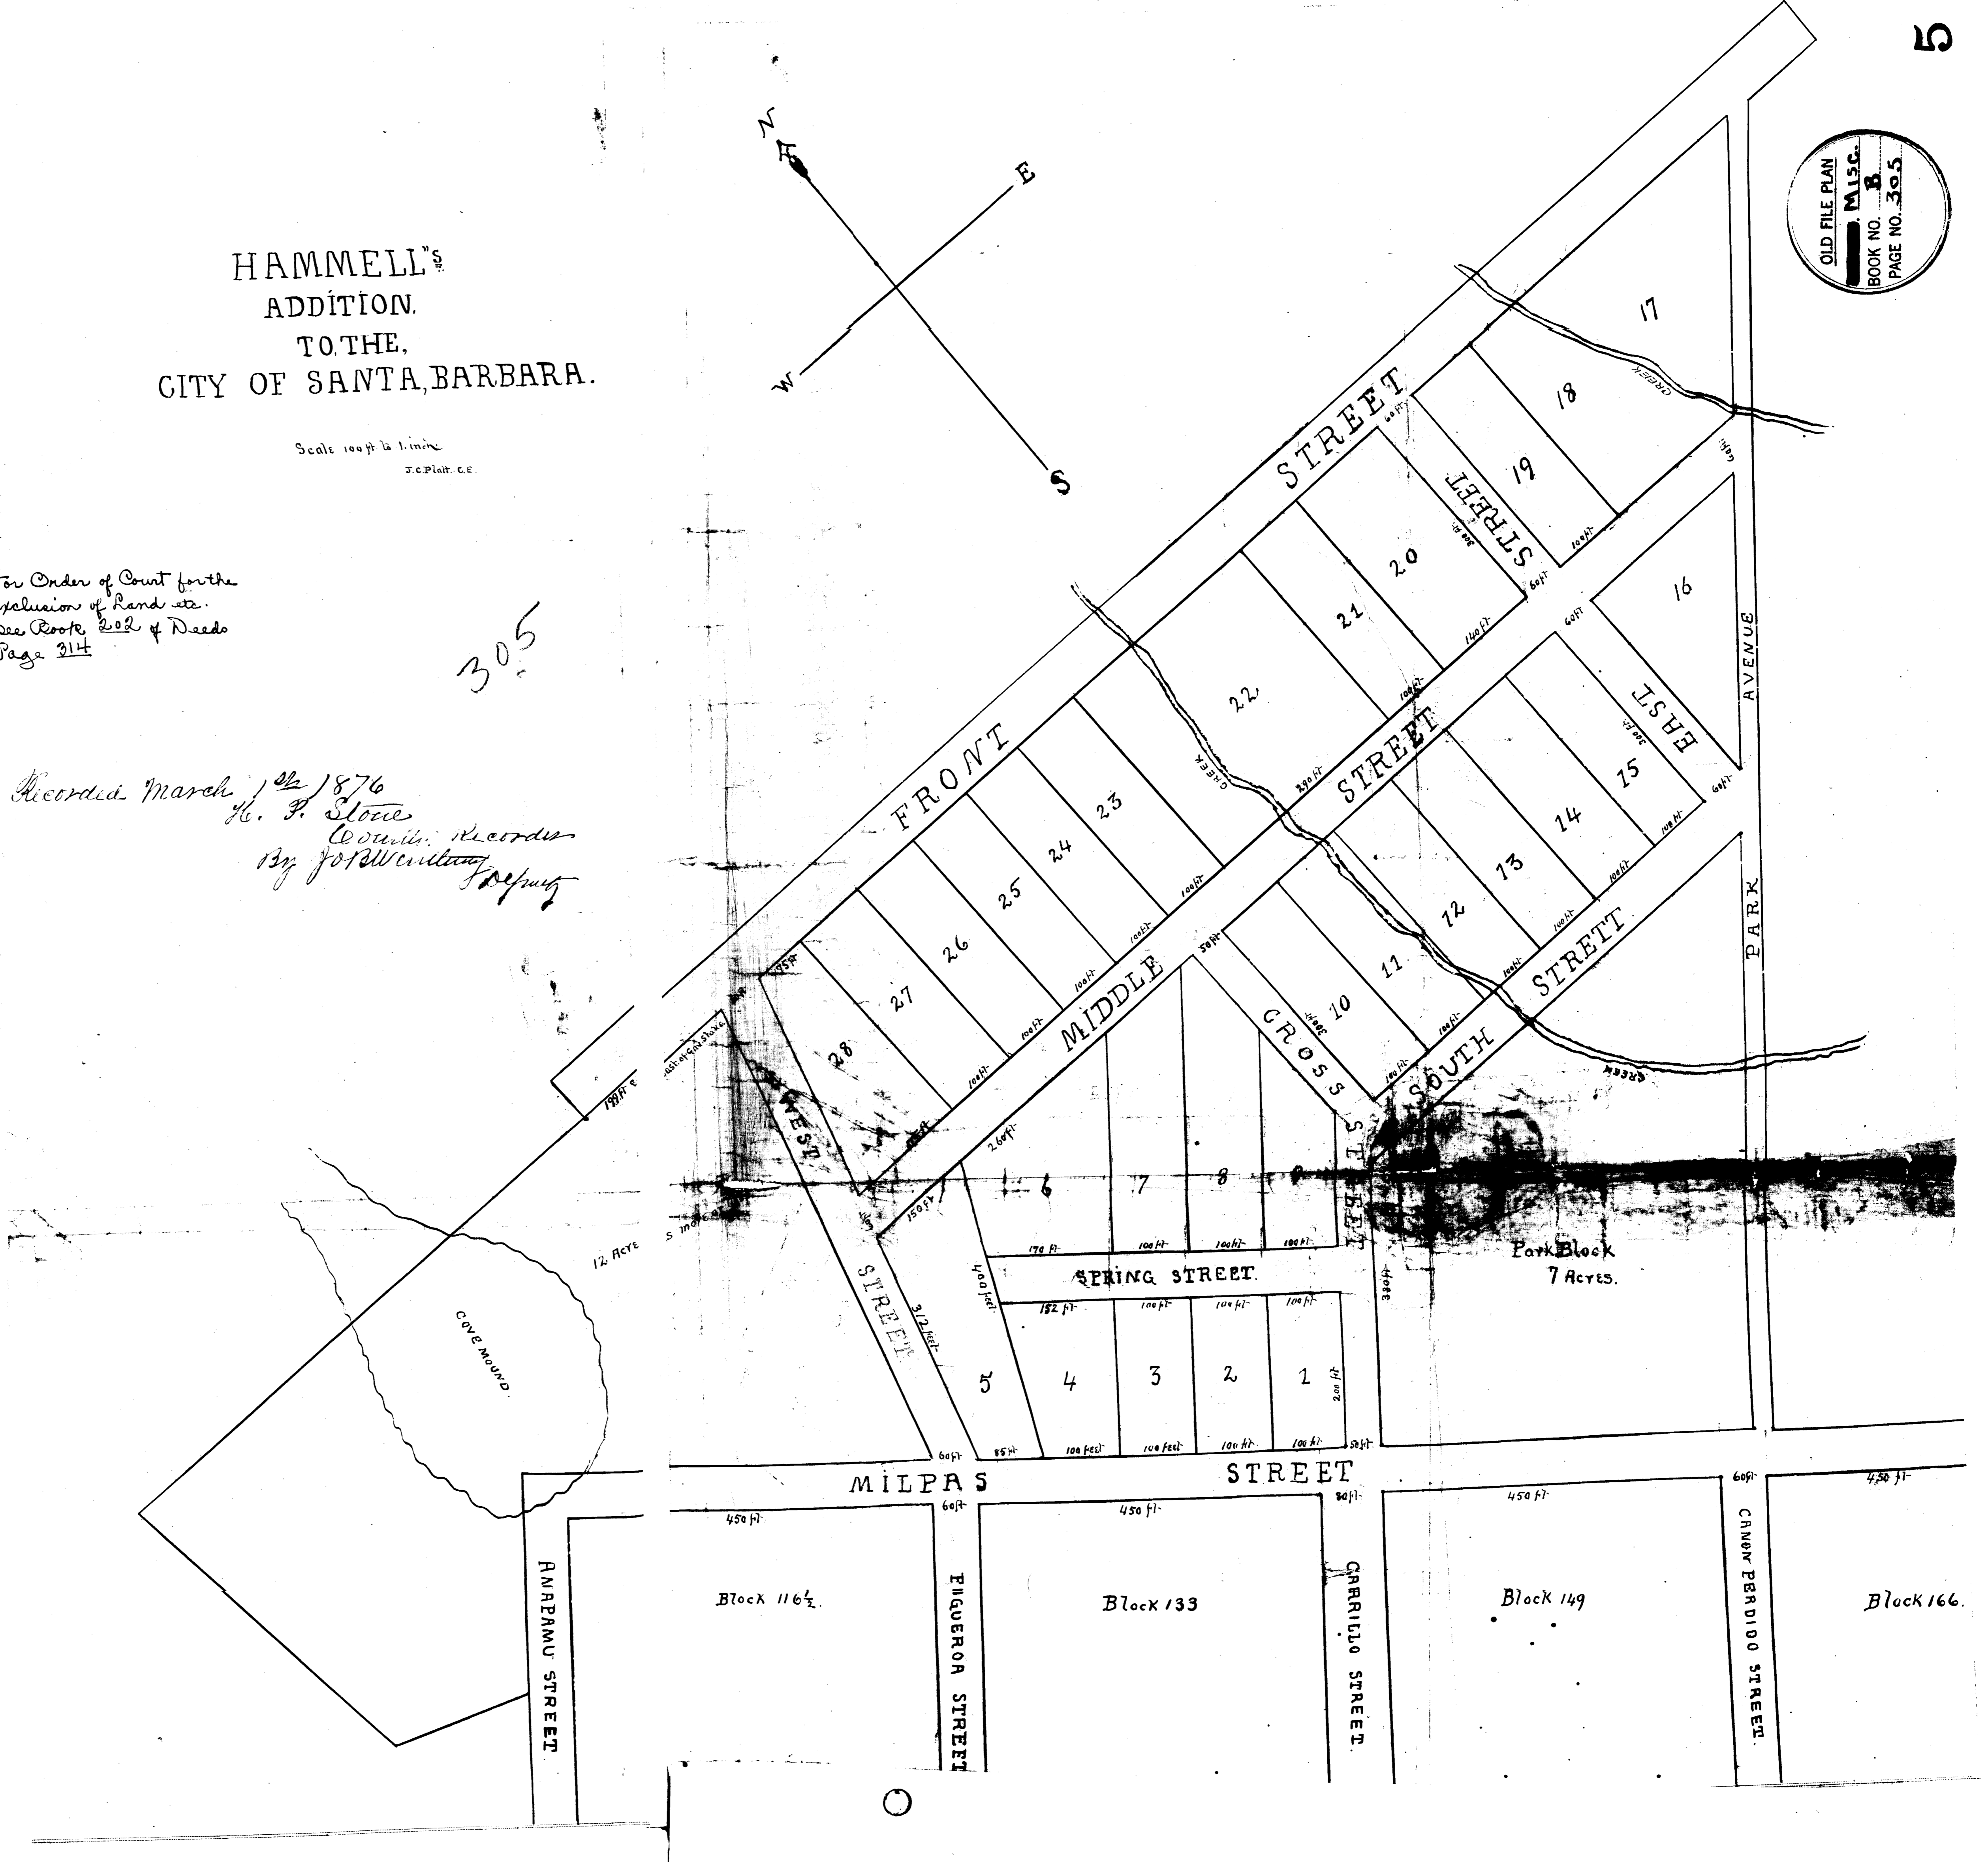

Block 116 1/2

Block 133

Block 149

Block 166

Park Block
7 Acres.

COVE MOUND

12 Acres

ANAPAMU STREET

FIGUEROA STREET

GARRIDO STREET

CANOW PERDIDO STREET

MILPAS STREET

SPRING STREET

FRONT STREET

MIDDLE STREET

CROSS STREET

SOUTH STREET

STREET

STREET

STREET

PARK AVENUE

17

18

19

20

21

22

23

24

25

26

27

28

16

15

14

13

12

11

10

9

8

7

6

5

4

3

2

1