


OLD FILE PLAN
 Leases
 BOOK NO. K
 PAGE NO. 152

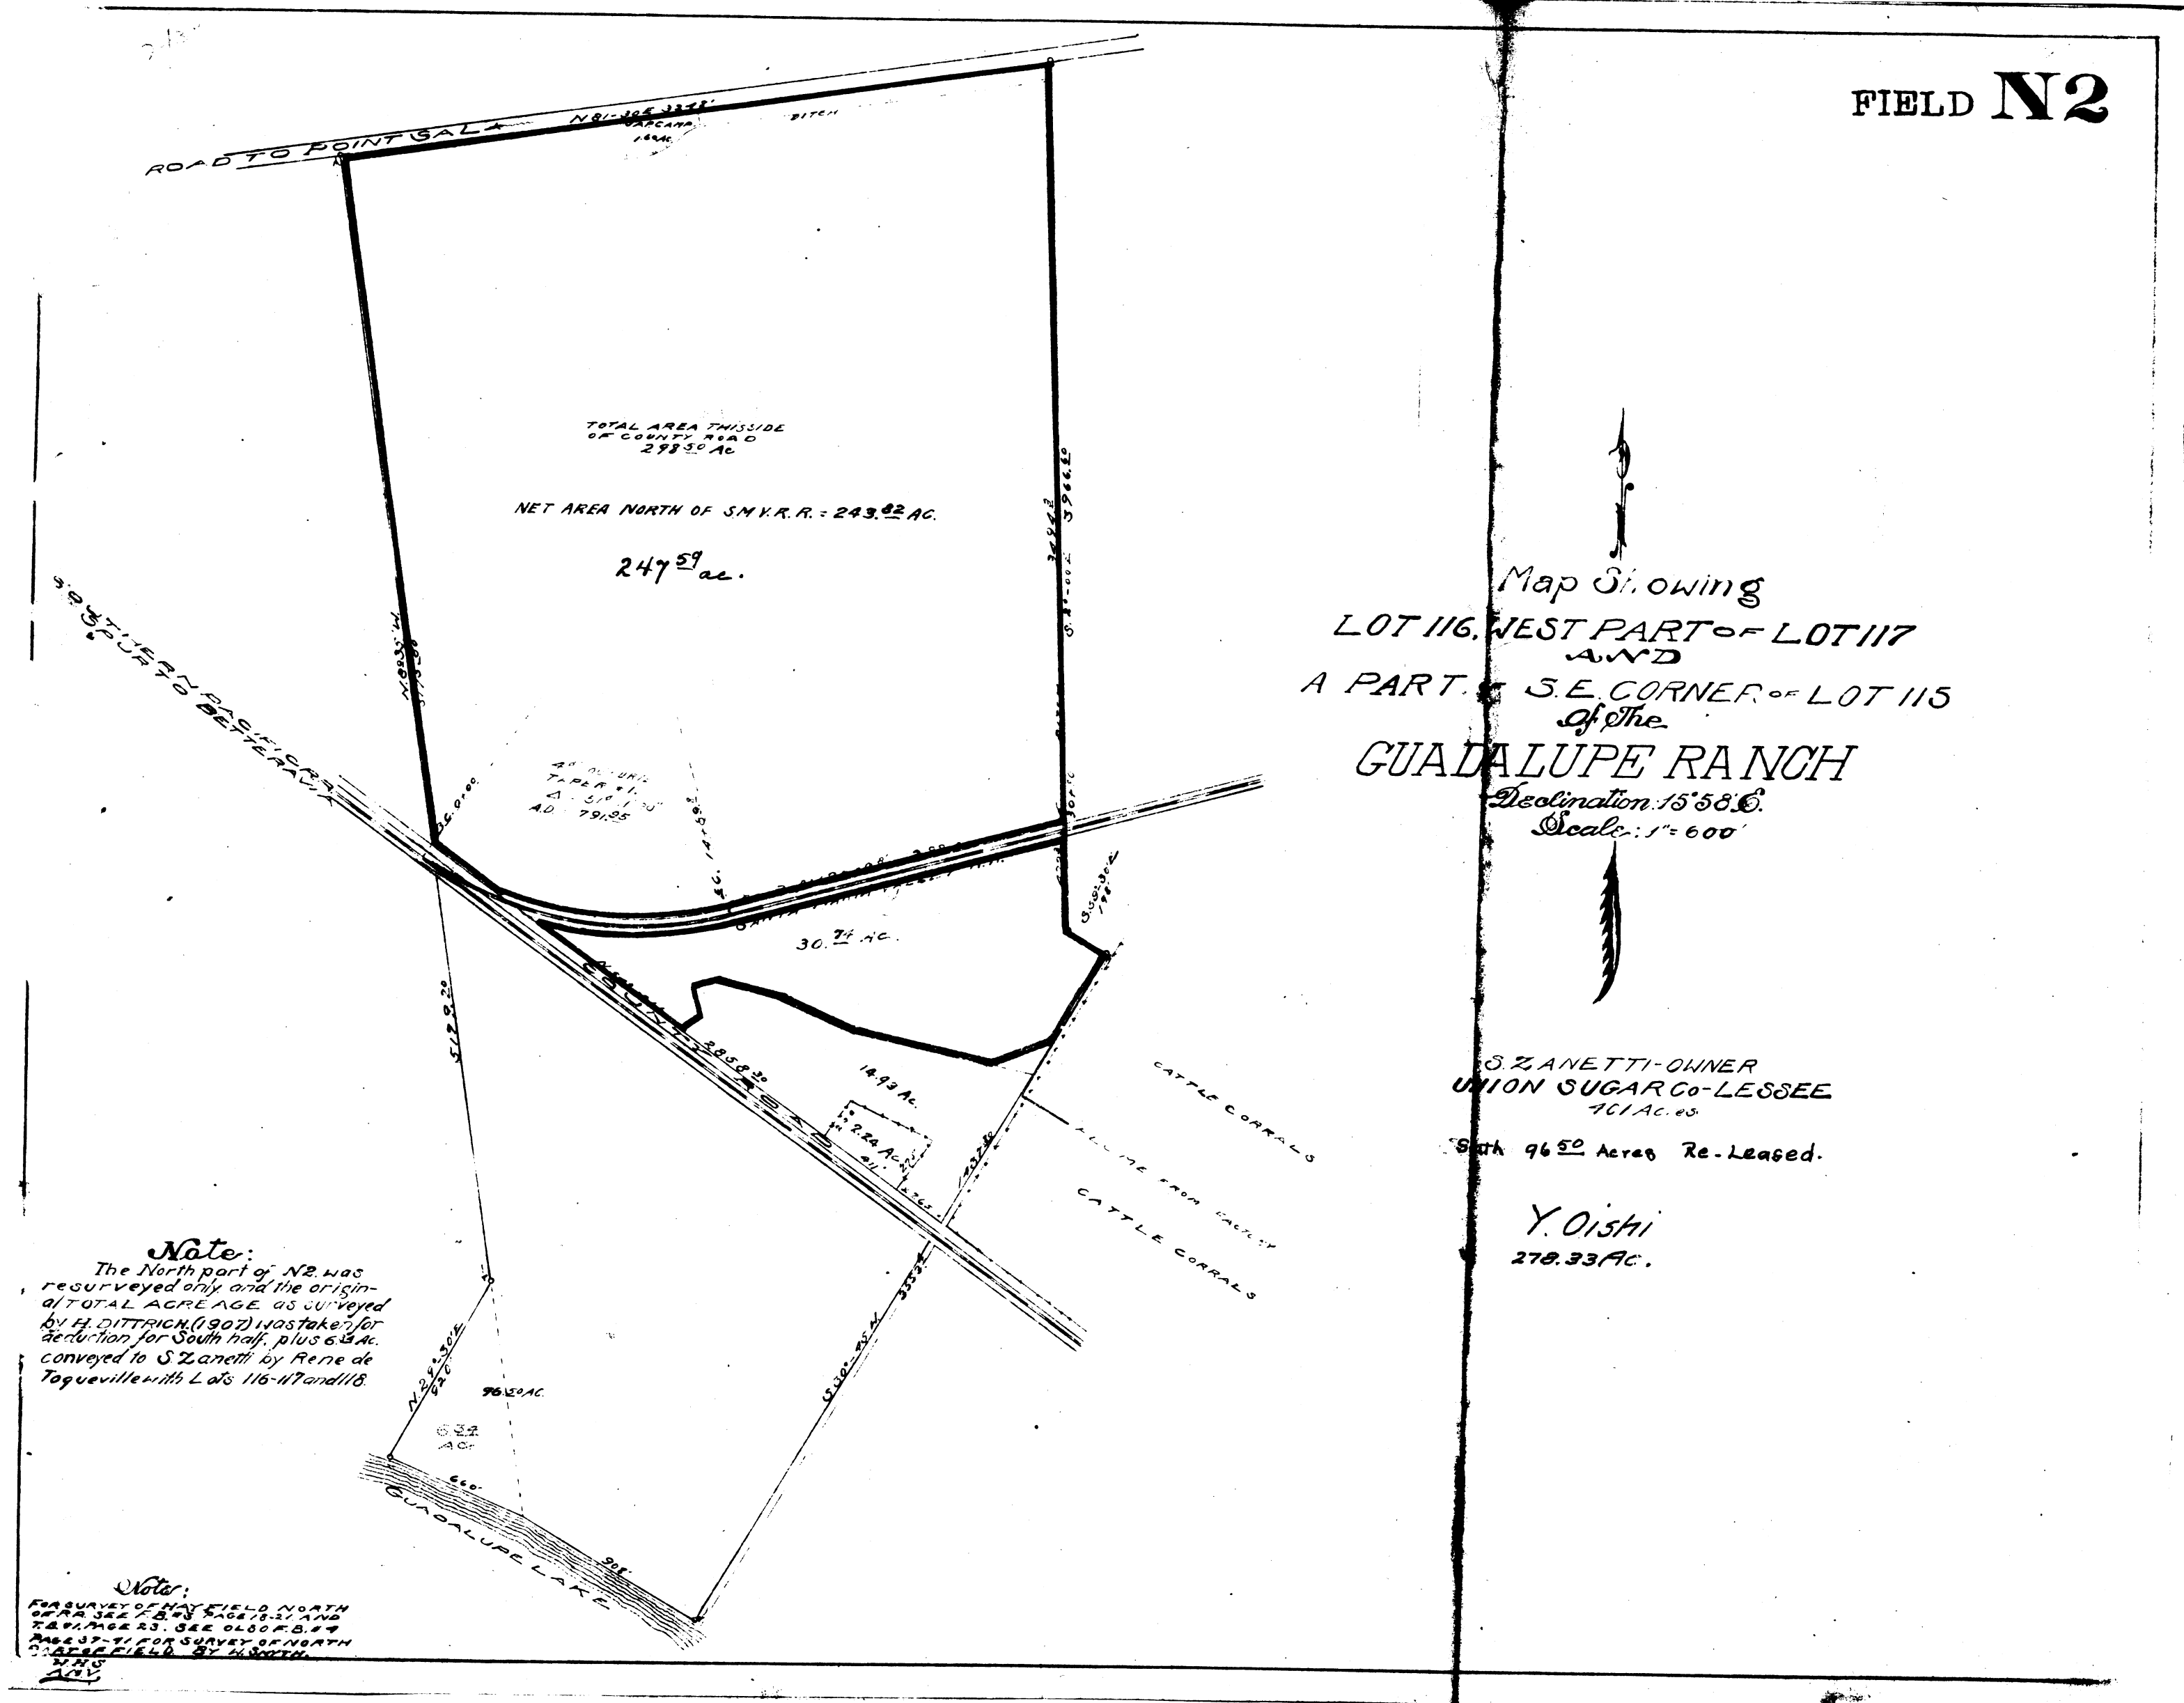

FIELD N2

Map Showing
 LOT 116, WEST PART OF LOT 117
 AND
 A PART OF S.E. CORNER OF LOT 115
 of the
GUADALUPE RANCH

Declination 15° 58' E.
 Scale: 1" = 600'

S. ZANETTI - OWNER
 UNION SUGAR Co - LESSEE
 701 AC. es.

844 9650 Acres Re-Leased.

Y. Oishi
 278.33 AC.

Note:
 The North part of N2 was resurveyed only and the original TOTAL ACREAGE as surveyed by H. DITTRICH (1907) was taken for description for South half, plus 6.22 ac. conveyed to S. Zanetti by Rene de Toqueville with Lots 116-117 and 118.

Note:
 FOR SURVEY OF NEW FIELD NORTH OF R.R. SEE OLD F.B. 59
 RESULT OF SURVEY OF NORTH PART OF FIELD N2 SOUTH