


OLD FILE PLAN
 Leases
 BOOK NO. K
 PAGE NO. 152

FIELD G6

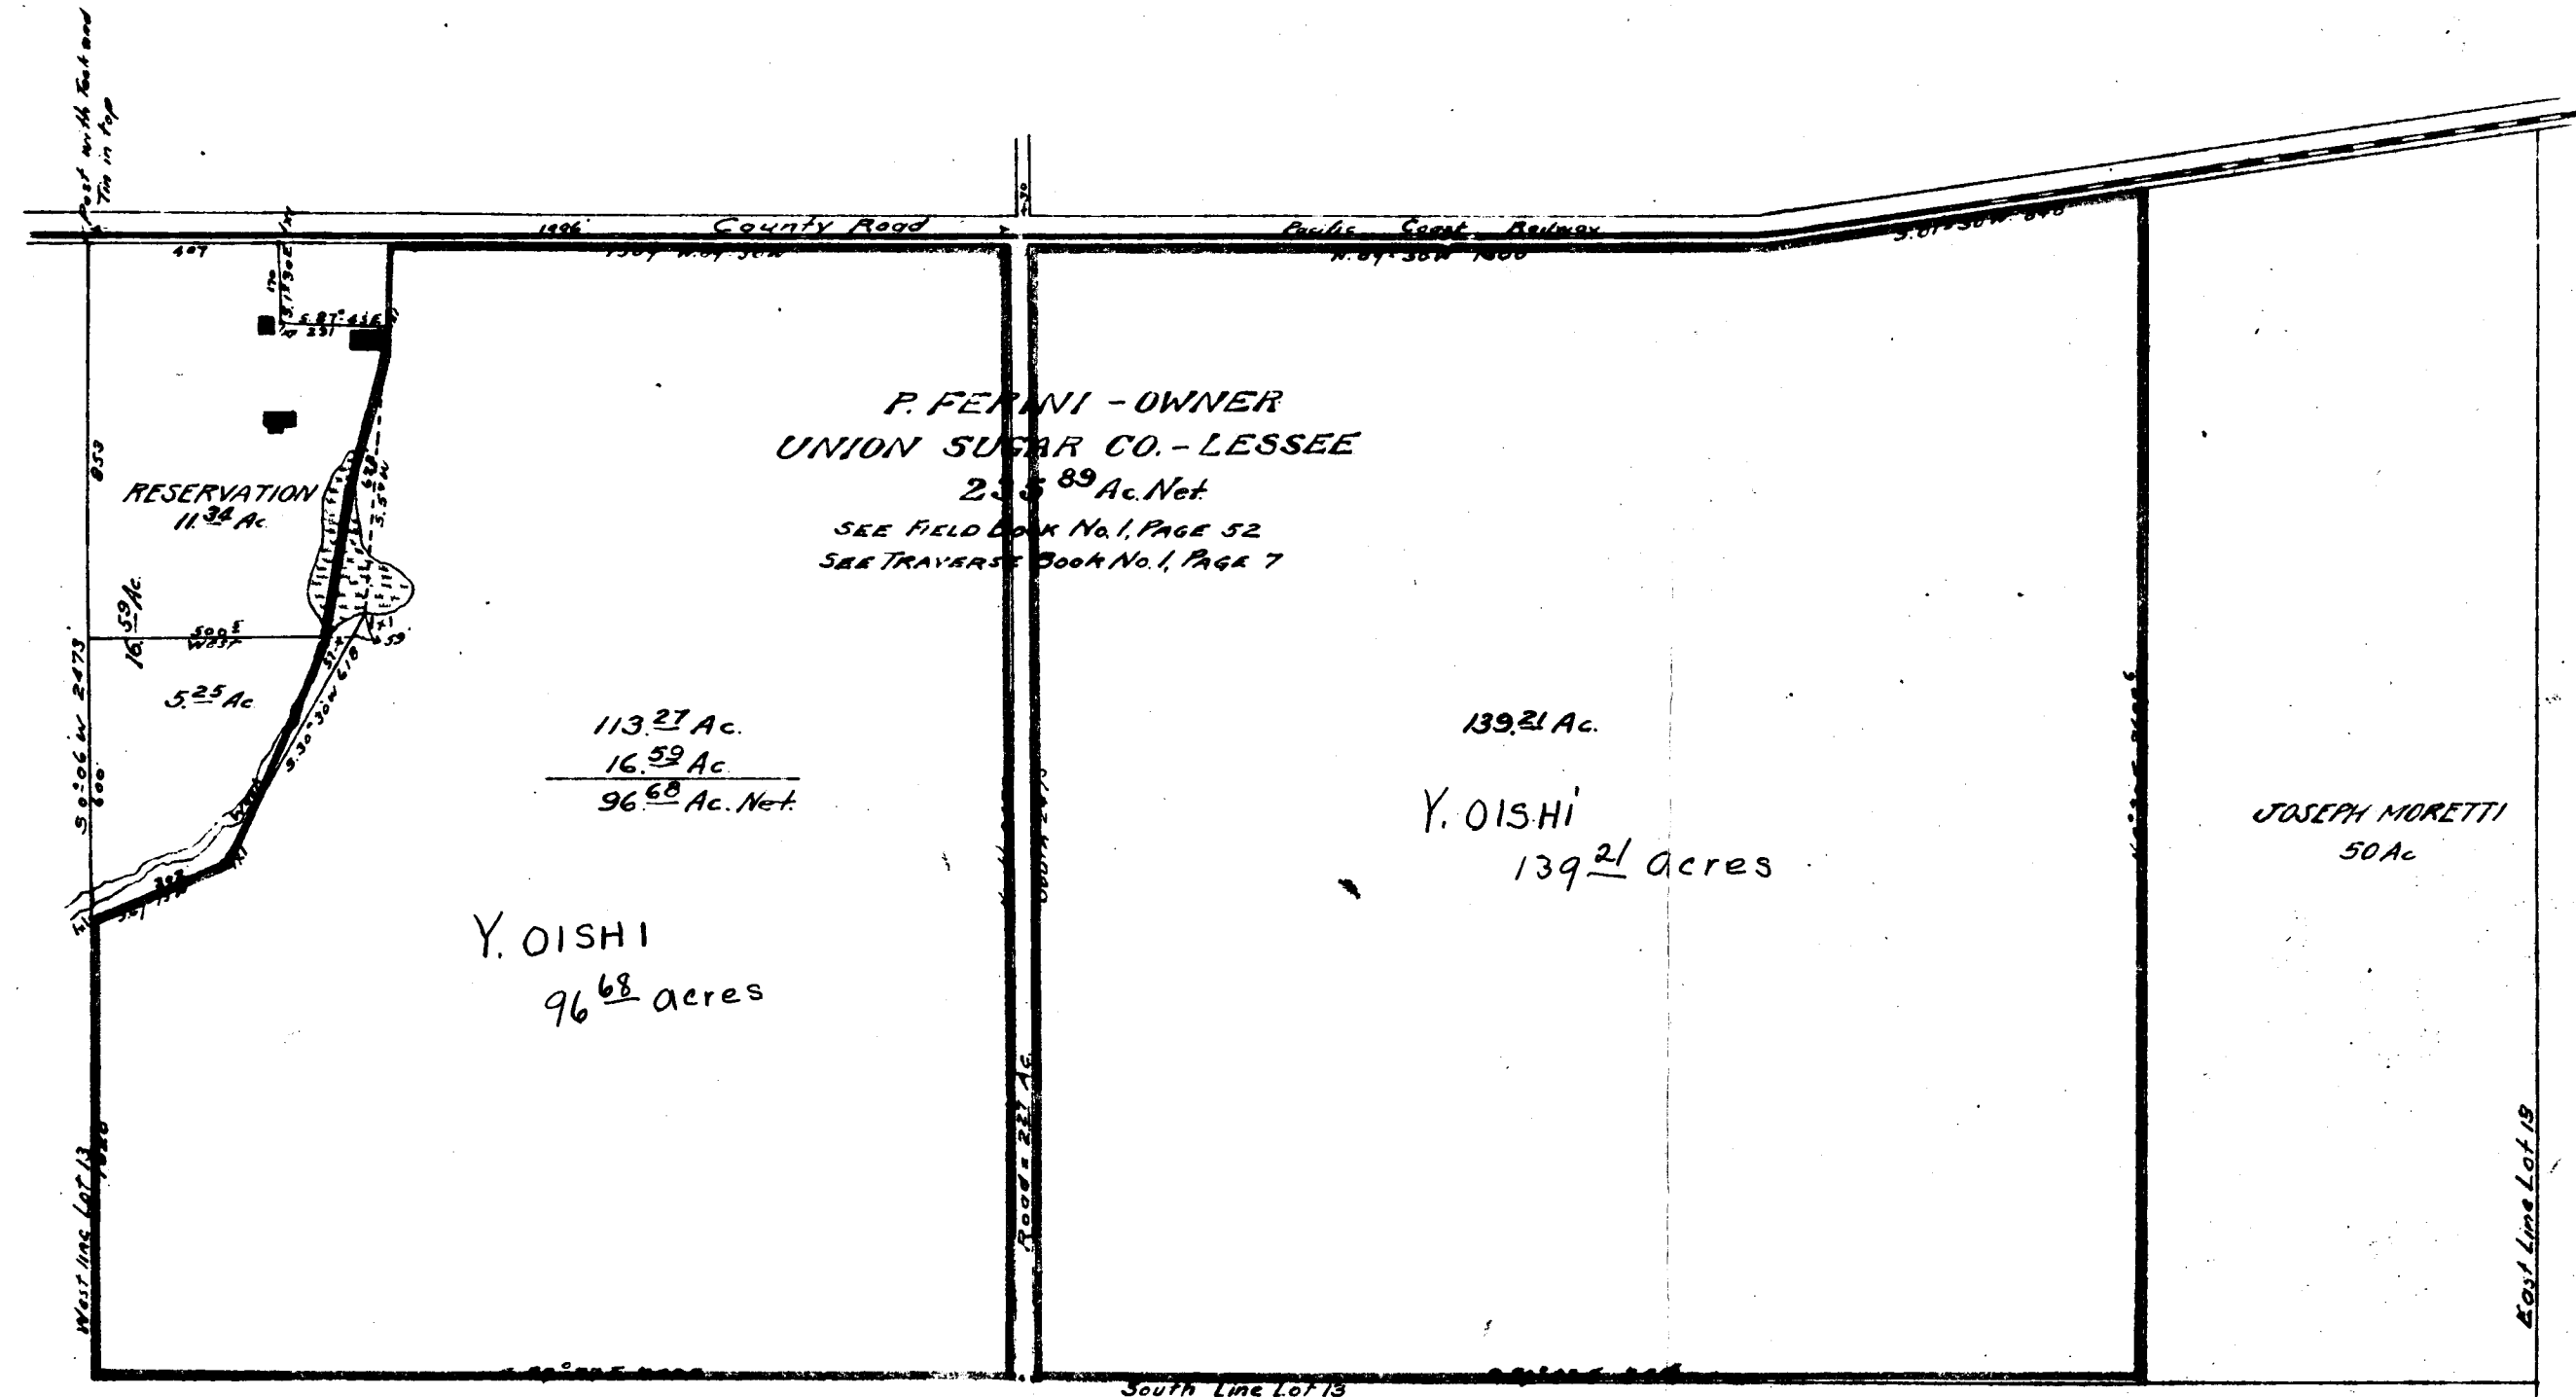

P. FERRINI - OWNER
 UNION SUGAR CO. - LESSEE
 235.89 Ac. Net
 SEE FIELD LOG No. 1, PAGE 52
 SEE TRAVERSE BOOK No. 1, PAGE 7

113.27 Ac.
 16.39 Ac.
 96.88 Ac. Net

Y. OISHI
 96.88 acres

139.21 Ac.
 Y. OISHI
 139.21 acres

JOSEPH MORETTI
 50 Ac.

LOT 13, GUADALUPE RANCH

Surveyed by J. P. de l'Eau April, 1911
 Declination 15° 50' E
 Scale 1" = 400'

Y. Oishi
 235.89 Ac. Net
 125 = Beel Dump
 236.14 Ac. Total