


Patents
Book A.
Maps

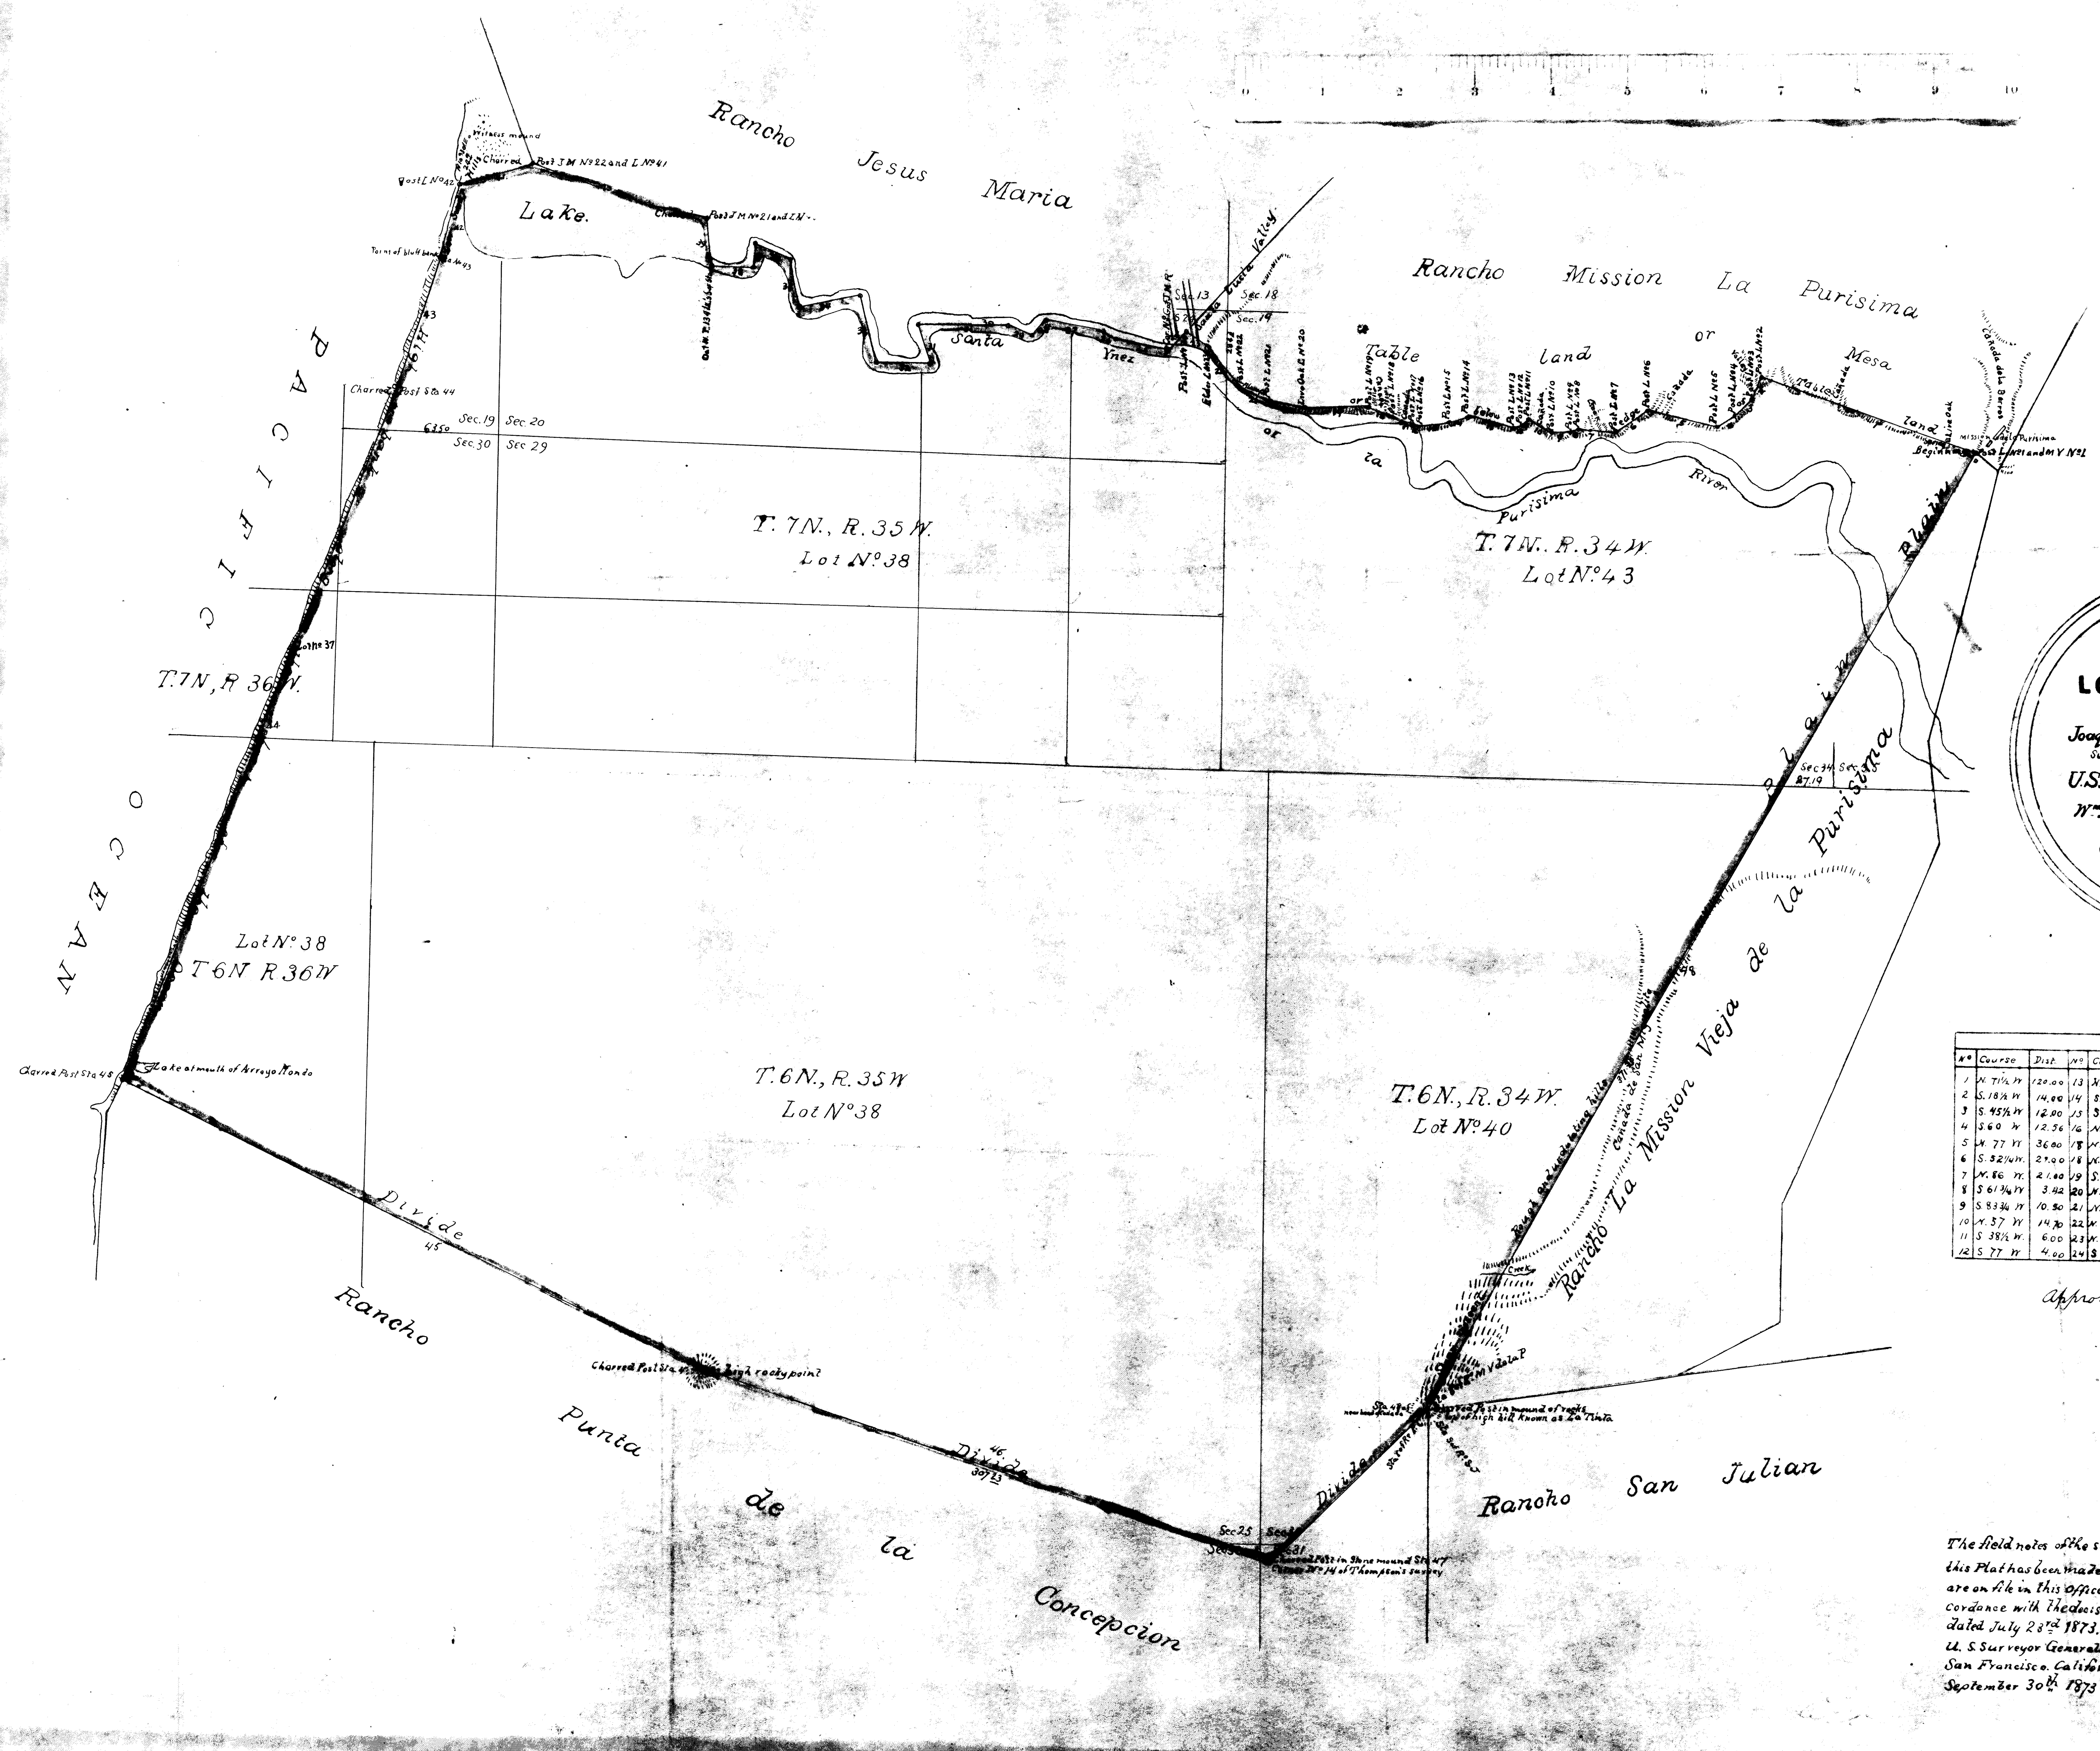

PLAT
of the
LOMPOC RANCHO
finally confirmed to
Joaquin and Jose A. Carrillo
Surveyed under instructions from the
U.S. SURVEYOR GENERAL
By
W^m H. Norway Deputy Surk
August 1873
Containing 42,088 1/2 Acres
Scale 40 chs to 1 inch

Boundaries											
N°	Course	Dist.	N°	Course	Dist.	N°	Course	Dist.	N°	Course	Dist.
1	N 71 1/2 W	120.00	13	N 76 3/4 W	24.44	25	N 82 1/2 W	30.00	37	South	11.91
2	S 18 1/2 W	14.00	14	S 75 W	11.00	26	N 98 W	6.00	3	West	22.03
3	S 45 1/2 W	12.00	15	S 81 W	14.76	27	N 78 1/2 W	32.00	39	N 12 W	25.00
4	S 60 W	12.56	16	N 67 1/2 W	4.00	28	S 40 W	11.00	40	N 75 W	95.00
5	N 77 W	36.00	17	N 75 1/2 W	13.00	29	N 66 W	13.00	41	S 73 1/4 W	39.82
6	S 52 1/4 W	21.00	18	N 73 W	12.50	30	West	51.00	42	S 13 1/2 W	40.00
7	N 86 W	2.00	19	S 88 W	35.54	31	S 20 E	28.00	43	S 16 W	74.00
8	S 61 3/4 W	3.42	20	N 77 1/2 W	18.00	32	West	29.00	44	S 20 W	280.00
9	S 83 3/4 W	10.50	21	N 66 1/2 W	18.00	33	N 18 W	3.00	45	S 63 E	840.00
10	N 57 W	14.76	22	N 42 1/2 W	27.38	34	S 78 W	33.90	46	S 73 E	312.00
11	S 38 1/2 W	6.00	23	N 50 1/2 W	16.02	35	N 15 W	23.00	47	N 46 1/2 E	116.00
12	S 77 W	4.00	24	S 43 W	11.14	36	N 68 W	21.00	48	N 30 E	875.50

Approved November 3^d 1873

Wells Drummond
Commissioner of the General Land Office

The field notes of the survey of the Lompoc Rancho from which this Plat has been made, have been examined and approved and are on file in this Office. Said survey has been made in strict accordance with the decision of the Honorable Secretary of the Interior dated July 28th 1873.
U. S. Surveyor General's Office
San Francisco, California
September 30th 1873

L. S.

L. R. Hardenburgh
U. S. Survey Gen. Cal.