
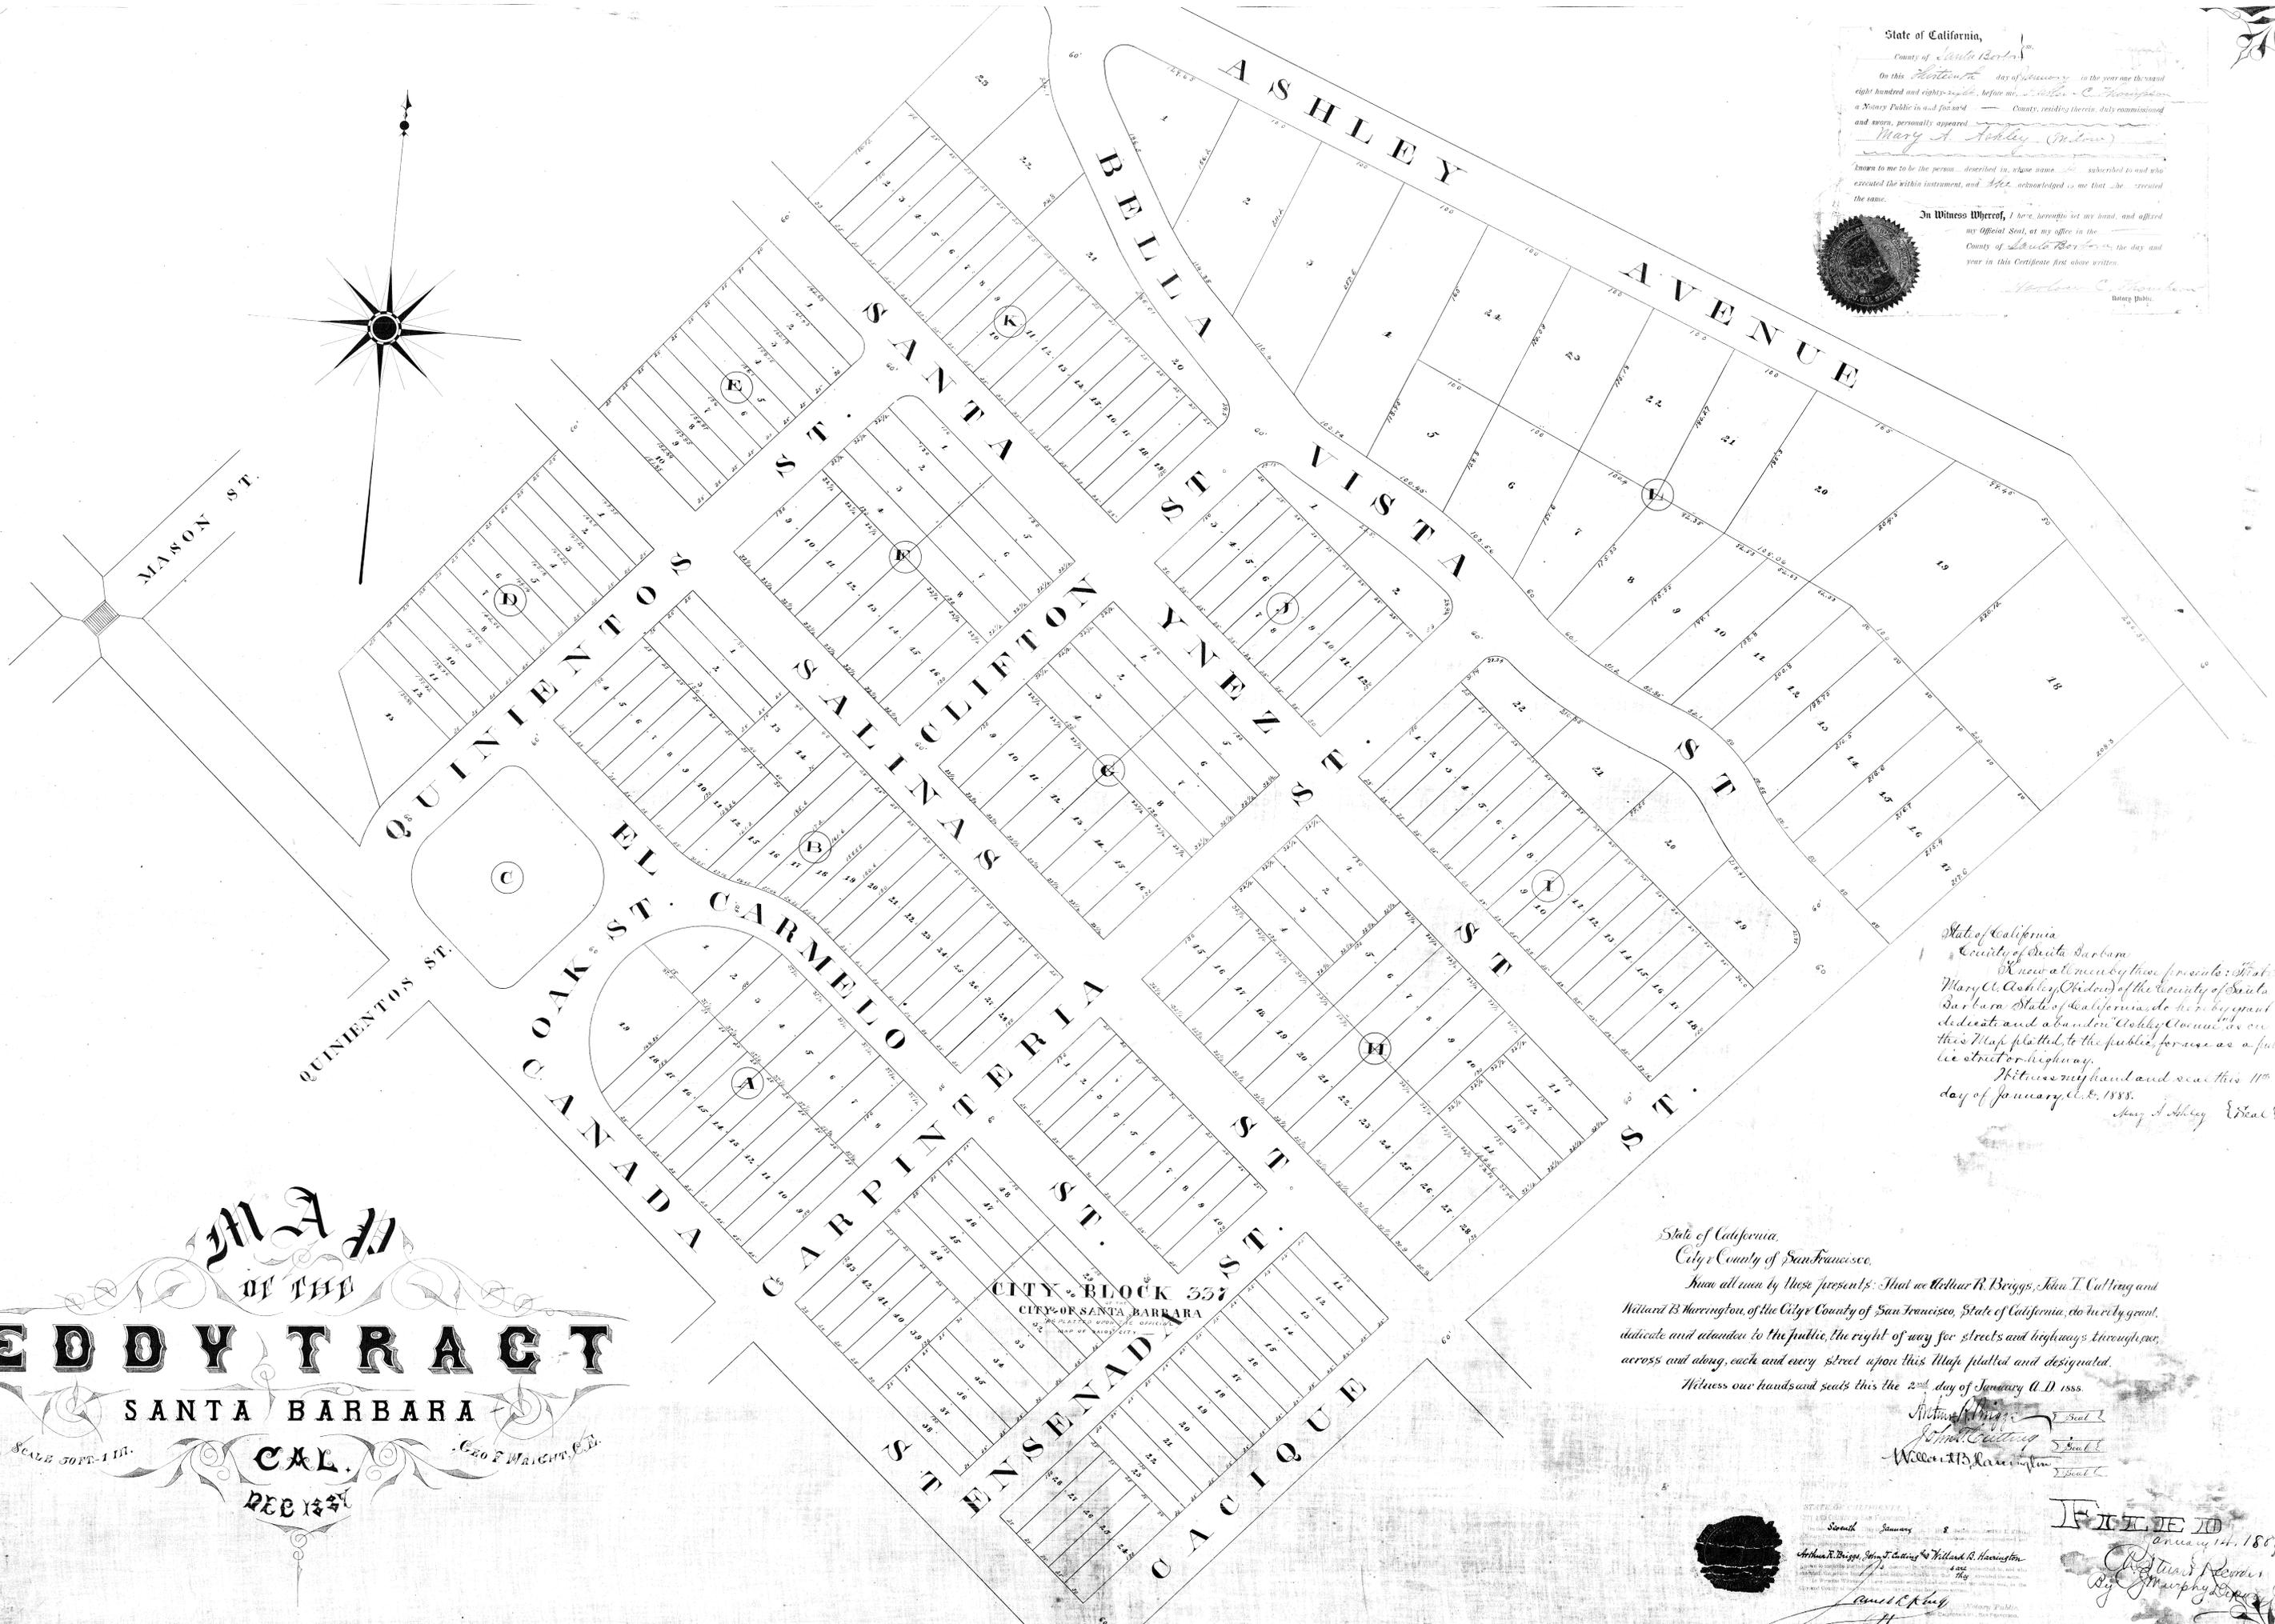


State of California,
 County of Santa Barbara
 On this 10th day of January in the year one thousand
 eight hundred and eighty eight, before me, Wm. C. Thompson
 a Notary Public in and for said County, residing therein, duly commissioned
 and sworn, personally appeared Mary A. Ashley (widow)
 known to me to be the person described in, whose name she subscribed to and who
 executed the within instrument, and she acknowledged to me that she executed
 the same.
 In Witness Whereof, I here, herewith set my hand, and affixed
 my Official Seal, at my office in the
 County of Santa Barbara, on the day and
 year in this Certificate first above written.
Wm. C. Thompson
 Notary Public.

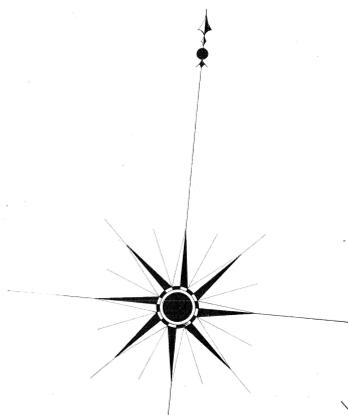

State of California
 County of Santa Barbara
 Know all men by these presents: That
 Mary A. Ashley, (Widow) of the County of Santa
 Barbara State of California, do hereby grant
 dedicate and abandon to the public for use as a pub-
 lic street or highway
 Herewith my hand and seal this 11th
 day of January A.D. 1888.
Mary Ashley Seal

State of California,
 City County of San Francisco,
 Know all men by these presents: That we Arthur R. Briggs, John T. Cutting and
 Willard B. Harrington, of the City County of San Francisco, State of California, do hereby grant,
 dedicate and abandon to the public, the right of way for streets and highways through, over,
 across and along, each and every street upon this Map plotted and designated.
 Witness our hands and seals this the 2nd day of January A.D. 1888.

Arthur R. Briggs Seal
John T. Cutting Seal
Willard B. Harrington Seal



STATE OF CALIFORNIA
 I, James C. Kelly, Notary Public,
 do hereby certify that the foregoing is a true and correct copy of the original
 as the same appears from the records of said County, and that the same
 were duly filed for record in said County, on the day and year in this
 Certificate first above written.
James C. Kelly
 Notary Public, San Francisco.

FILED
 January 14, 1888
Richard P. Murphy
 By Richard P. Murphy

M.A.H.
 OF THE
EDDY TRACT
 SANTA BARBARA
 CAL.
 DEC 13 1887
 GEO. E. WRIGHT, C.T.

CITY BLOCK 557
 CITY OF SANTA BARBARA