
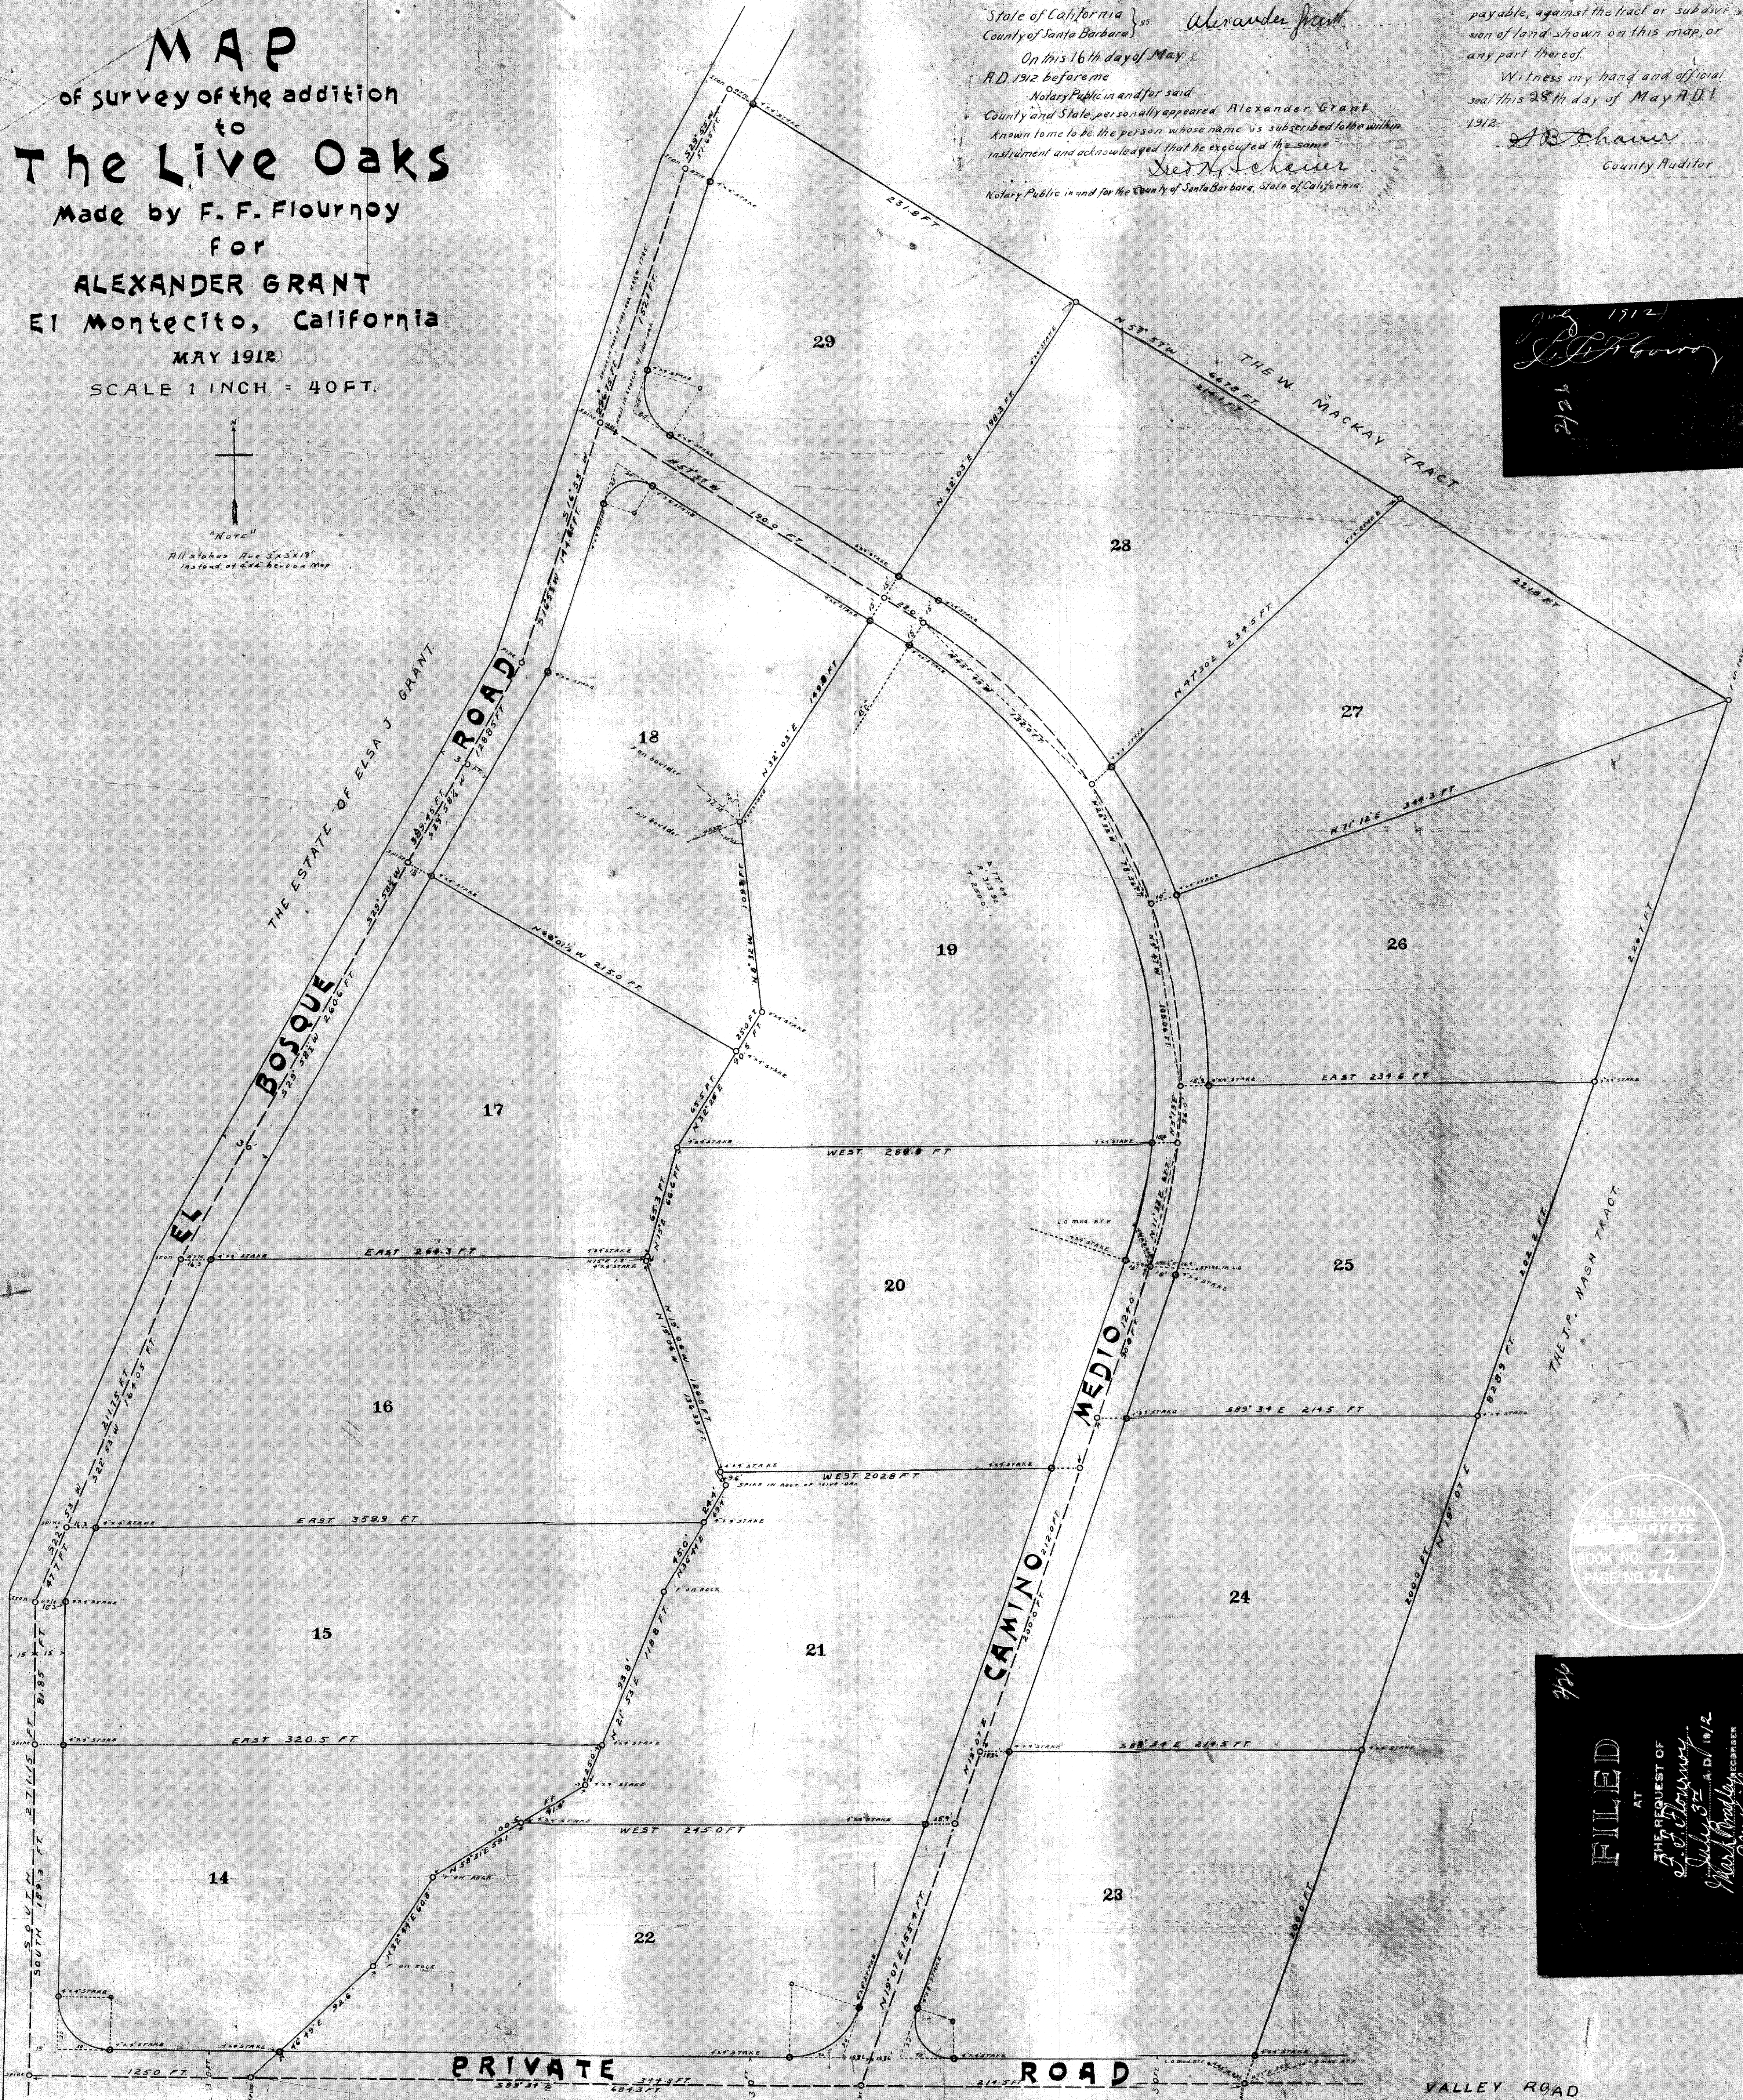


MAP
of survey of the addition
to
The Live Oaks
Made by F. F. Flournoy
for
ALEXANDER GRANT
El Montecito, California
MAY 1912
SCALE 1 INCH = 40 FT.

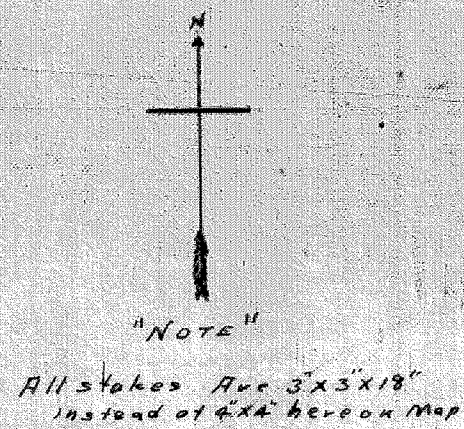

I, Alexander Grant, Administrator of the
Estate of Elsa Joanna Grant, owner of the
tract of land shown on this map, being the
person whose consent is necessary to pass
clear title to such land, do hereby consent to
the making of said map, and to the subdivision
of said tract of land as shown thereon.

State of California } ss. Alexander Grant
County of Santa Barbara }

On this 16th day of May
A.D. 1912 before me
Notary Public in and for said
County and State, personally appeared Alexander Grant,
known to me to be the person whose name is subscribed to the within
instrument and acknowledged that he executed the same.

Notary Public in and for the County of Santa Barbara, State of California.

State of California } ss.
County of Santa Barbara }

I, S.B. Schauer, County Auditor
of the County of Santa Barbara,
do hereby certify that there are
no liens for unpaid state, county
or other taxes, except taxes not yet
payable, against the tract or subdivi-
sion of land shown on this map, or
any part thereof.

Witness my hand and official
seal this 28th day of May A.D.
1912.

S.B. Schauer
County Auditor

July 1912
F. F. Flournoy
2/26

OLD FILE PLAN
MAP SURVEYS
BOOK NO. 2
PAGE NO. 26

FILED

AT

THE REQUEST OF

F. F. Flournoy

July 27 A.D. 1912

Notary Public

for the County of Santa Barbara

State of California