



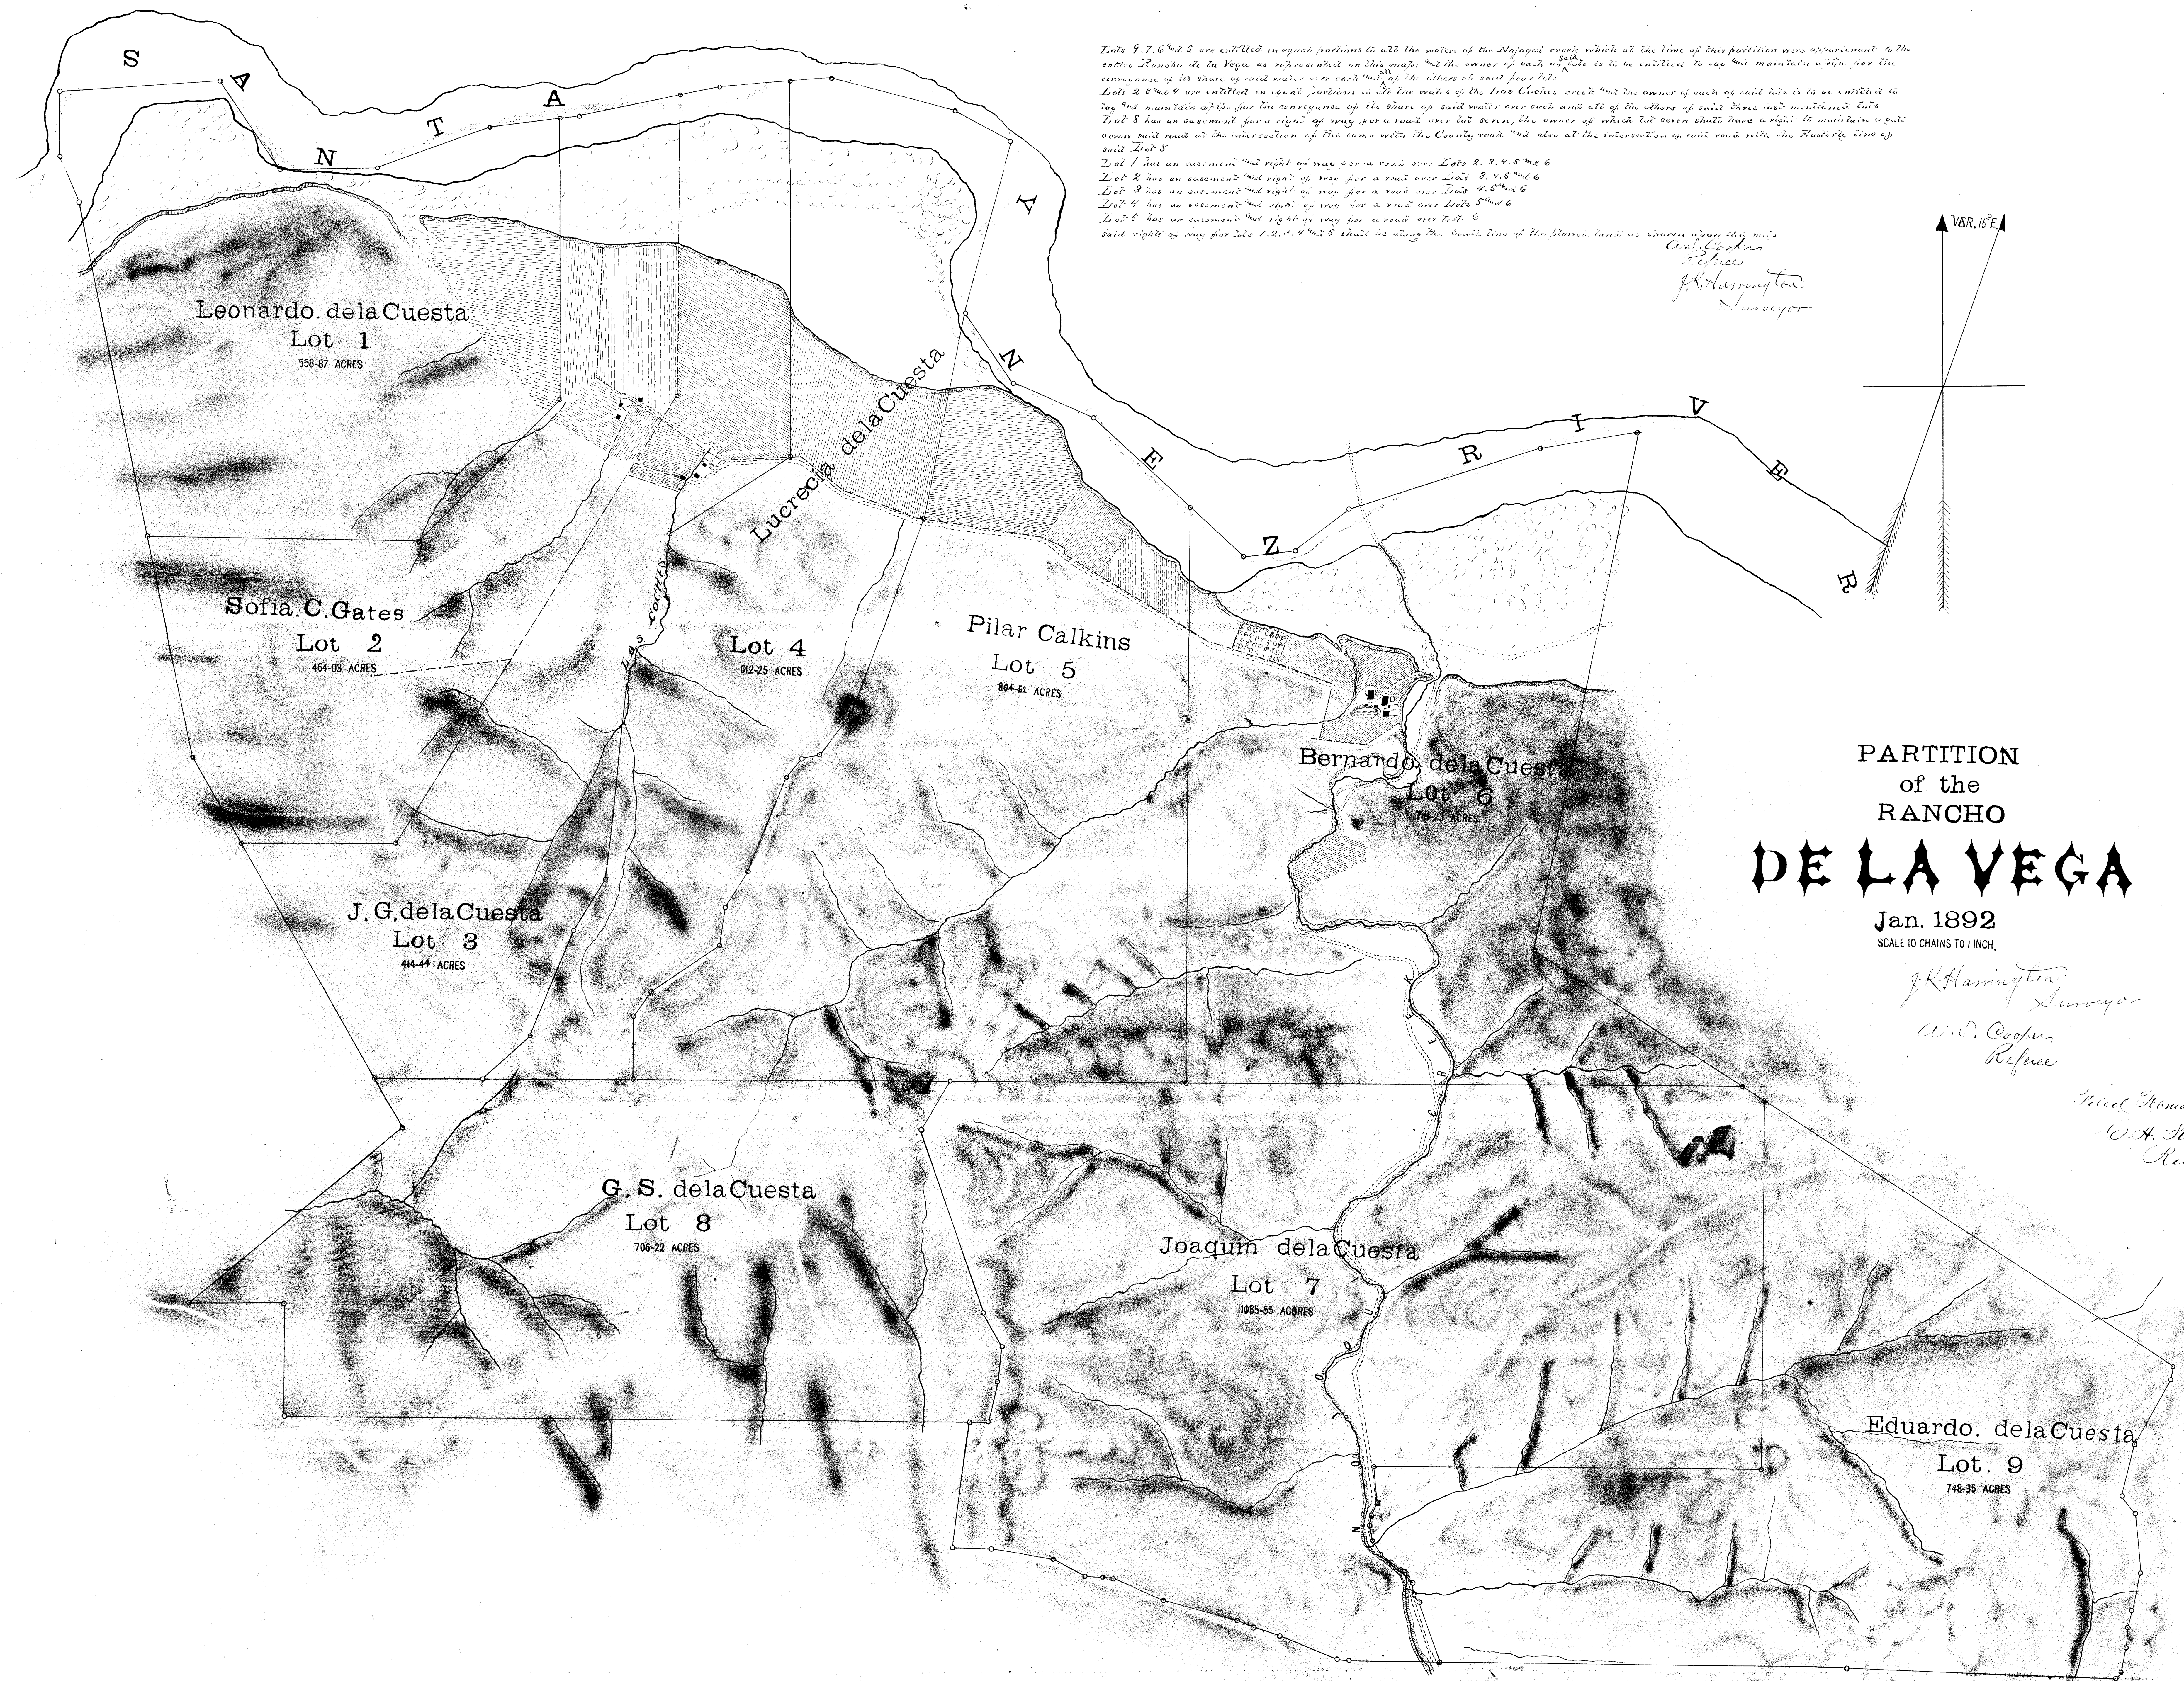

Lots 9, 7, 6 and 8 are entitled in equal portions to all the waters of the Najugai creek which at the time of this partition were appurtenant to the entire Rancho de la Vega as represented on this map; and the owner of each of said lots is to be entitled to use and maintain a dyke for the conveyance of its share of said waters over each of the others of said four lots.
Lots 2, 3 and 4 are entitled in equal portions to all the waters of the Los Cochinos creek and the owner of each of said lots is to be entitled to use and maintain a dyke for the conveyance of its share of said waters over each and all of the others of said three lots mentioned lots.
Lot 5 has an easement for a right of way for a road over lot seven, the owner of which lot seven shall have a right to maintain a side across said road at the intersection of the same with the County road and also at the intersection of said road with the boundary line of said Lot 8.
Lot 1 has an easement and right of way for a road over Lots 2, 3, 4, 5 and 6.
Lot 2 has an easement and right of way for a road over Lots 3, 4, 5 and 6.
Lot 3 has an easement and right of way for a road over Lots 4, 5 and 6.
Lot 4 has an easement and right of way for a road over Lots 5 and 6.
Lot 5 has an easement and right of way for a road over Lot 6.
said rights of way for Lots 1, 2, 3, 4 and 5 shall be along the boundary line of the former land as shown upon this map.

J.K. Harrington
Surveyor

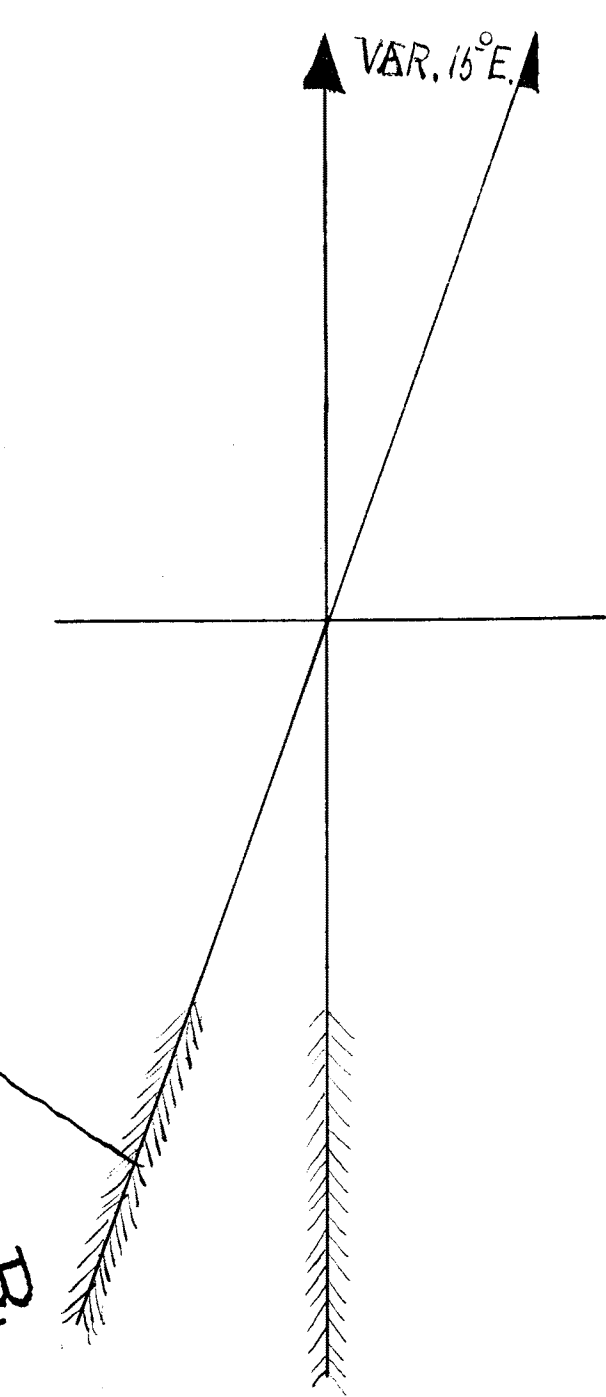


PARTITION
of the
RANCHO
DE LA VEGA

Jan. 1892

SCALE 10 CHAINS TO 1 INCH.

J.K. Harrington
Surveyor
W.S. Cooper
Referee

Filed January 11th 1892
W.H. Stuart
Recorder.

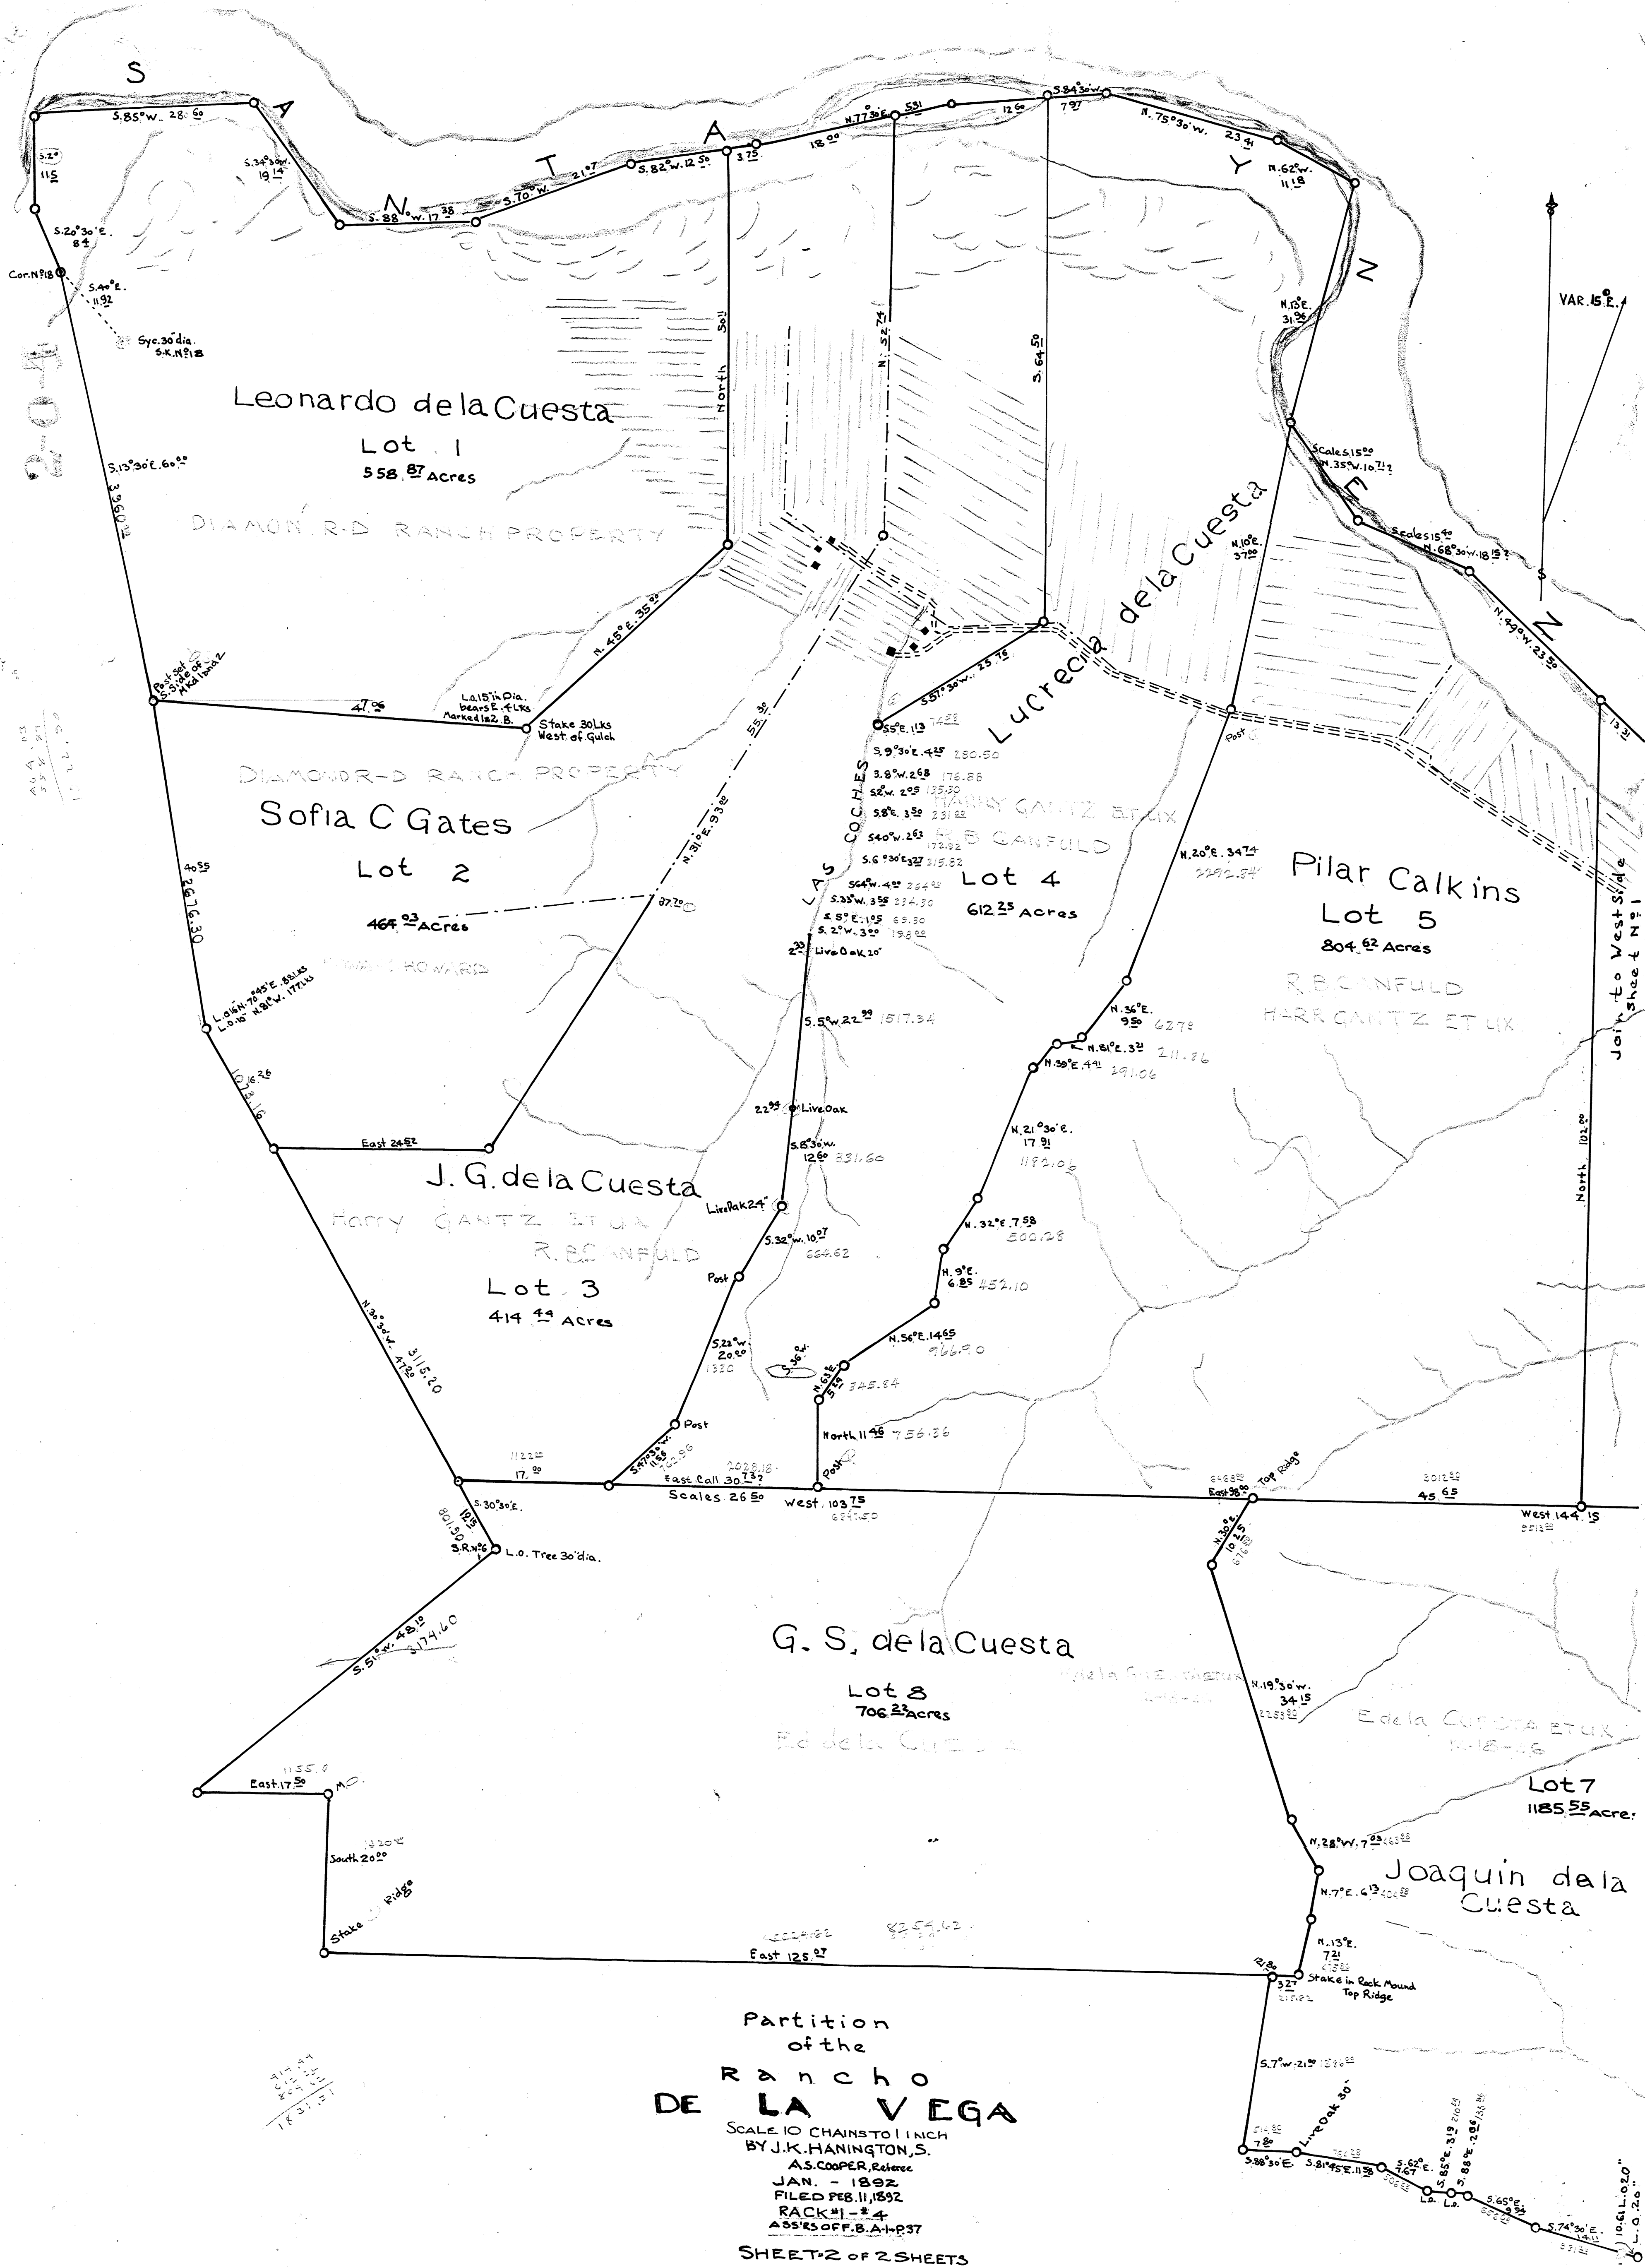

Leonardo de la Cuesta
Lot 1
558.87 Acres

Sofia C Gates
Lot 2
464.03 Acres

J. G. de la Cuesta
Lot 3
414.44 Acres

Lot 4
612.23 Acres

Pilar Calkins
Lot 5
804.62 Acres

G. S. de la Cuesta
Lot 6
706.23 Acres

Lot 7
1185.55 Acres

Joaquin de la Cuesta

Partition
of the
Rancho
DE LA VEGA
SCALE 10 CHAINS TO 1 INCH
BY J. K. HANINGTON, S.
A. S. COOPER, Reference
JAN. - 1892
FILED FEB. 11, 1892
RACK #1 - #4
ASS'RS OFF. B. A. - P. 37
SHEET 2 OF 2 SHEETS