











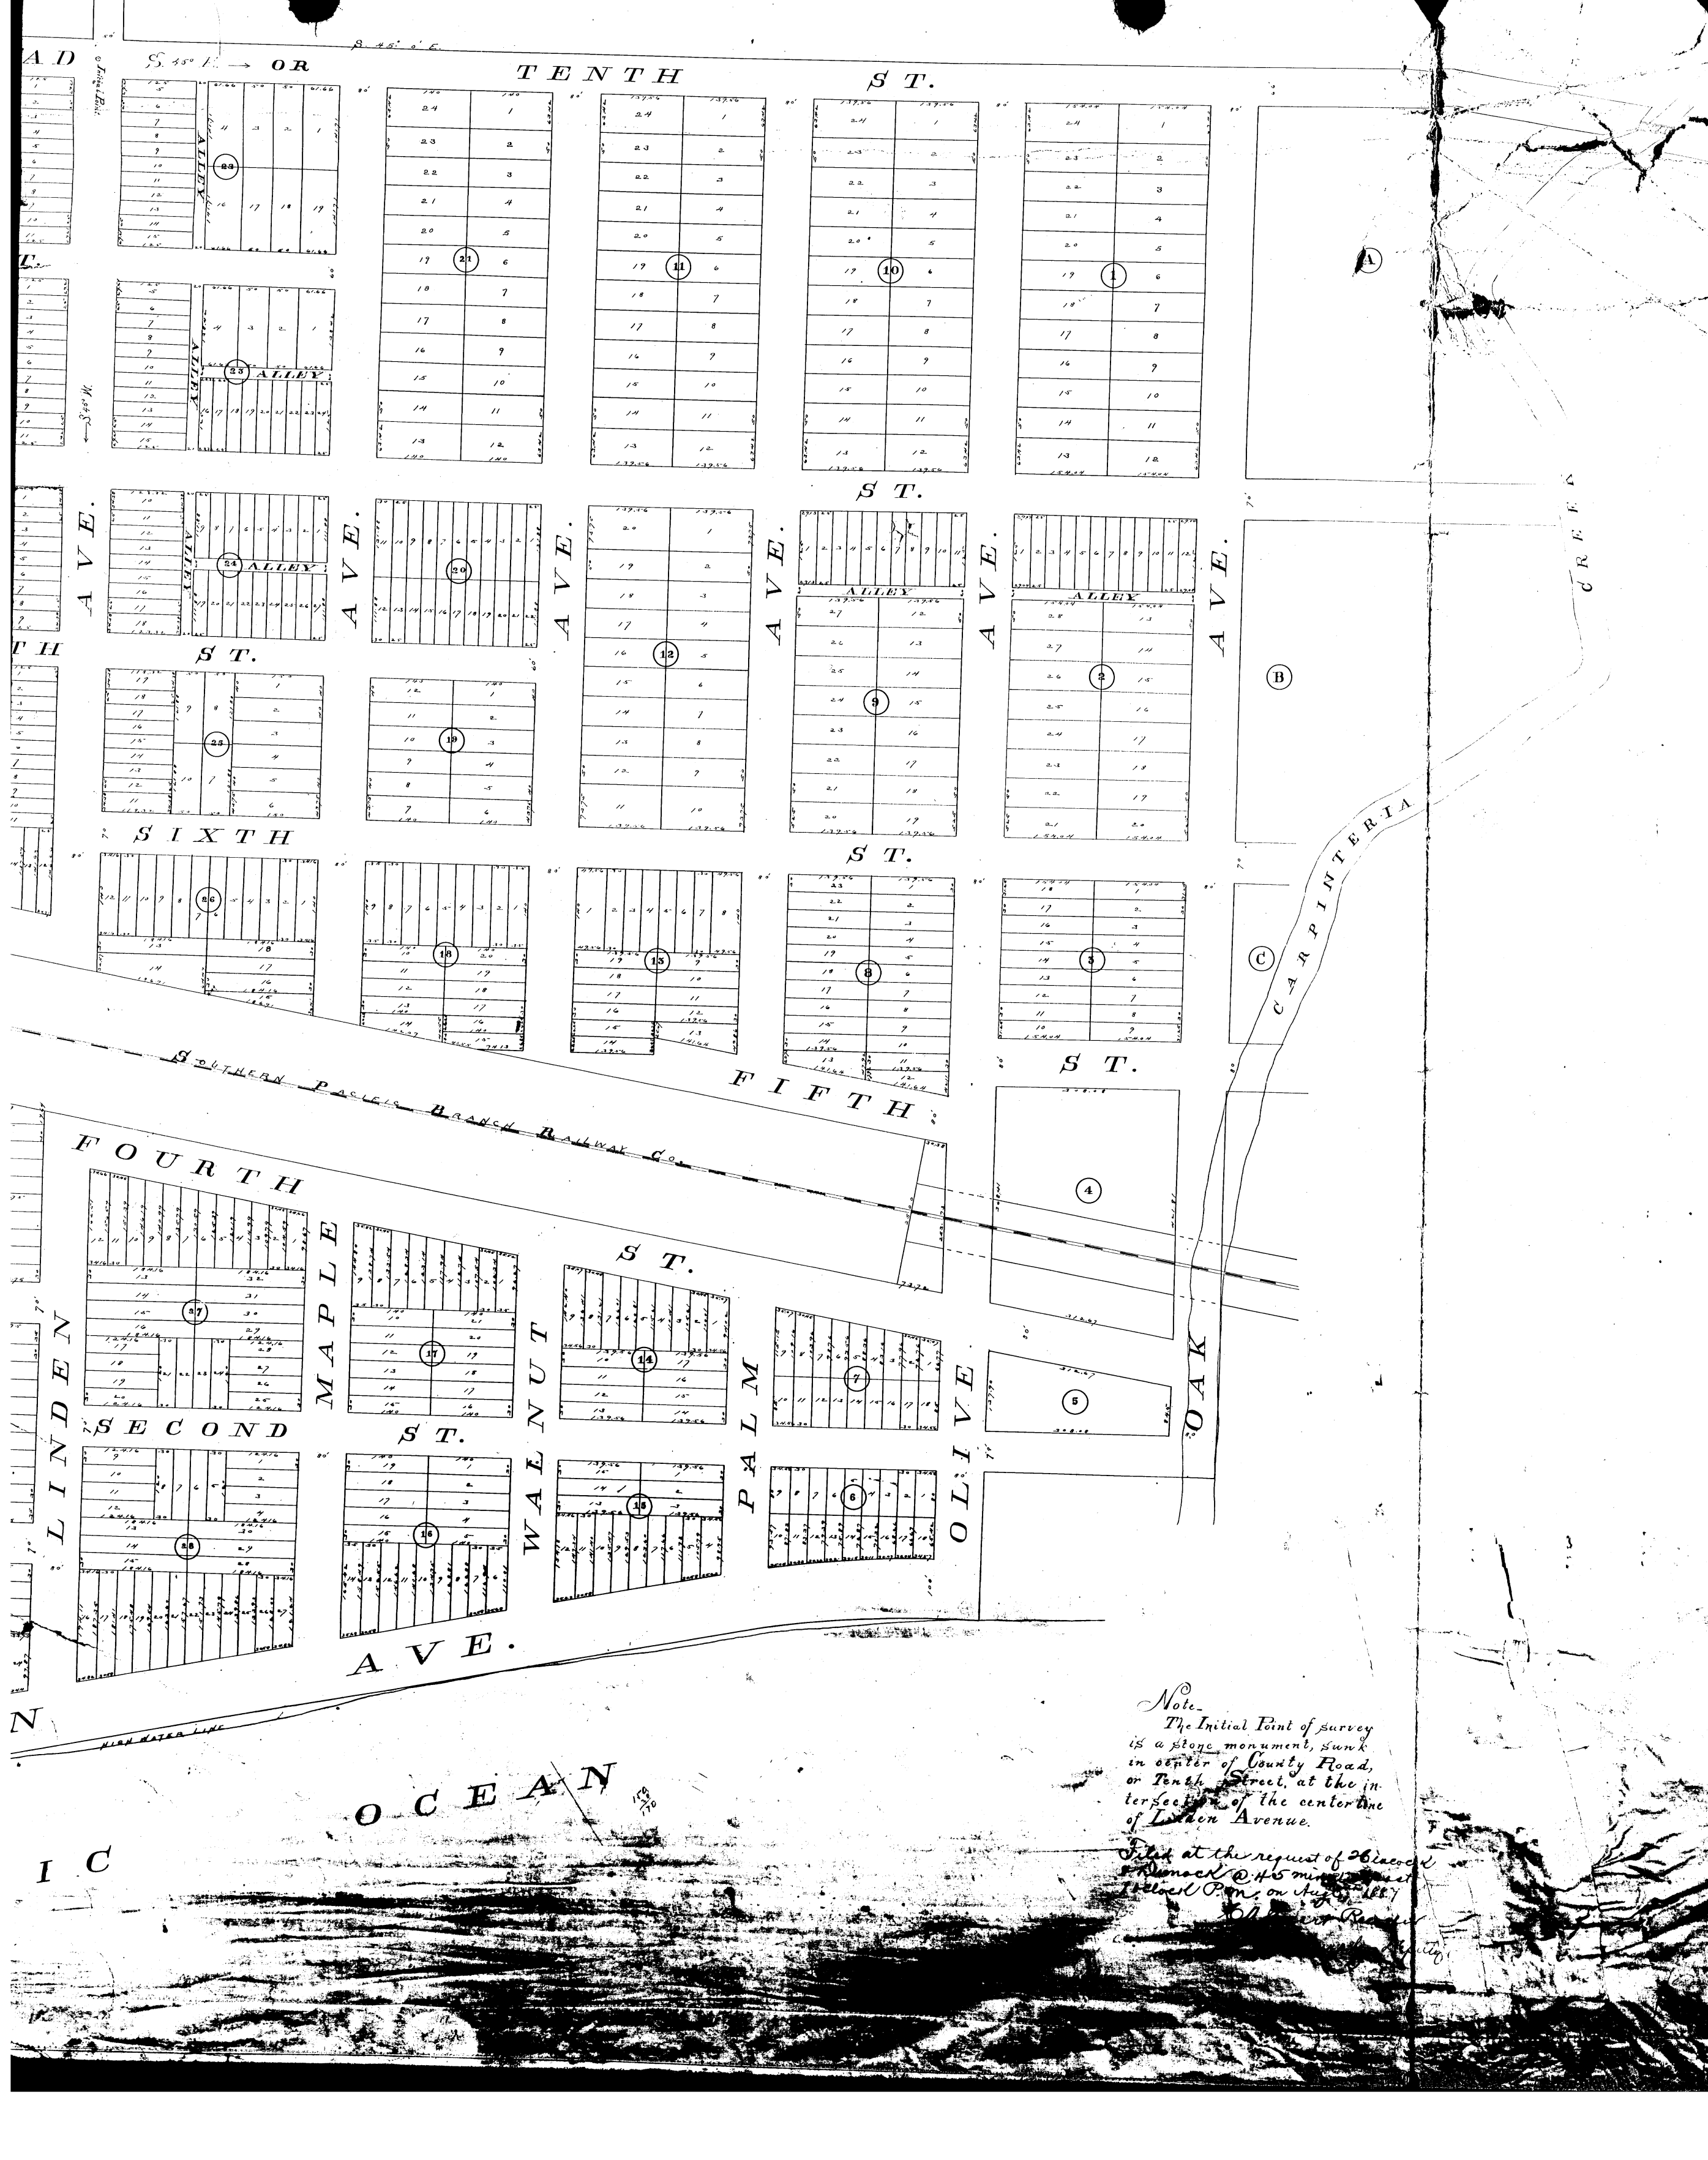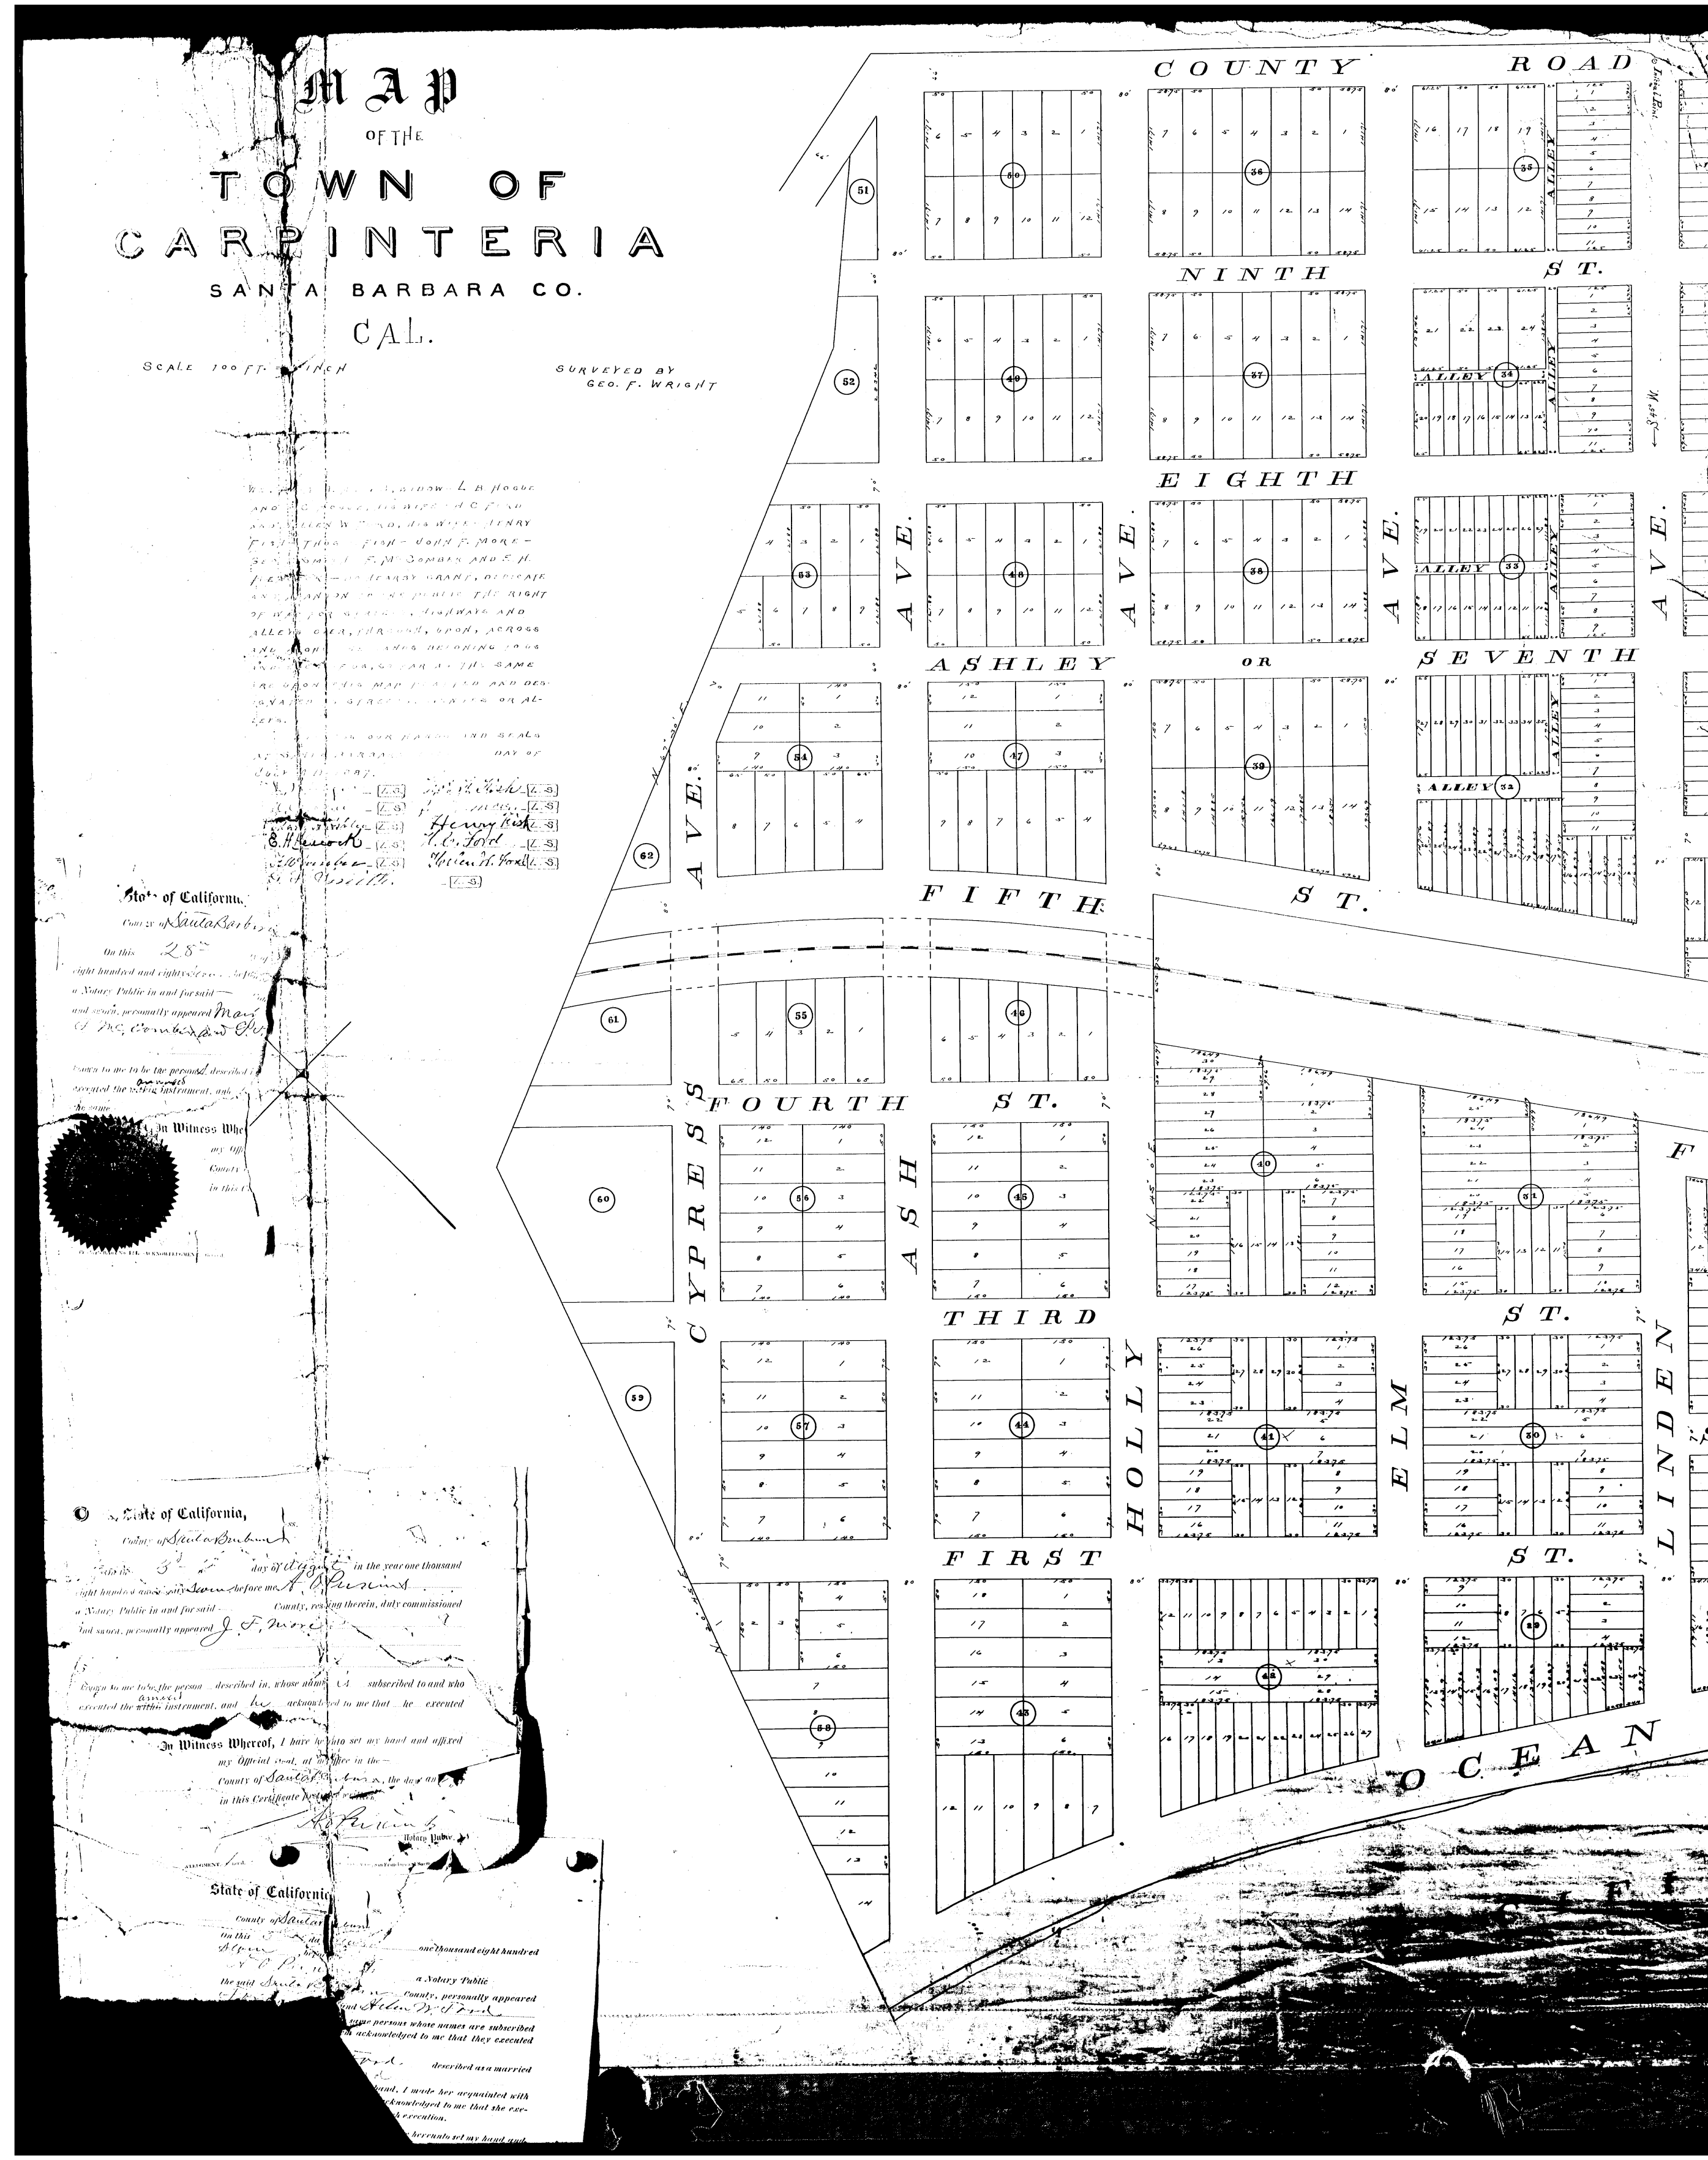

Note.
