


2-5-3

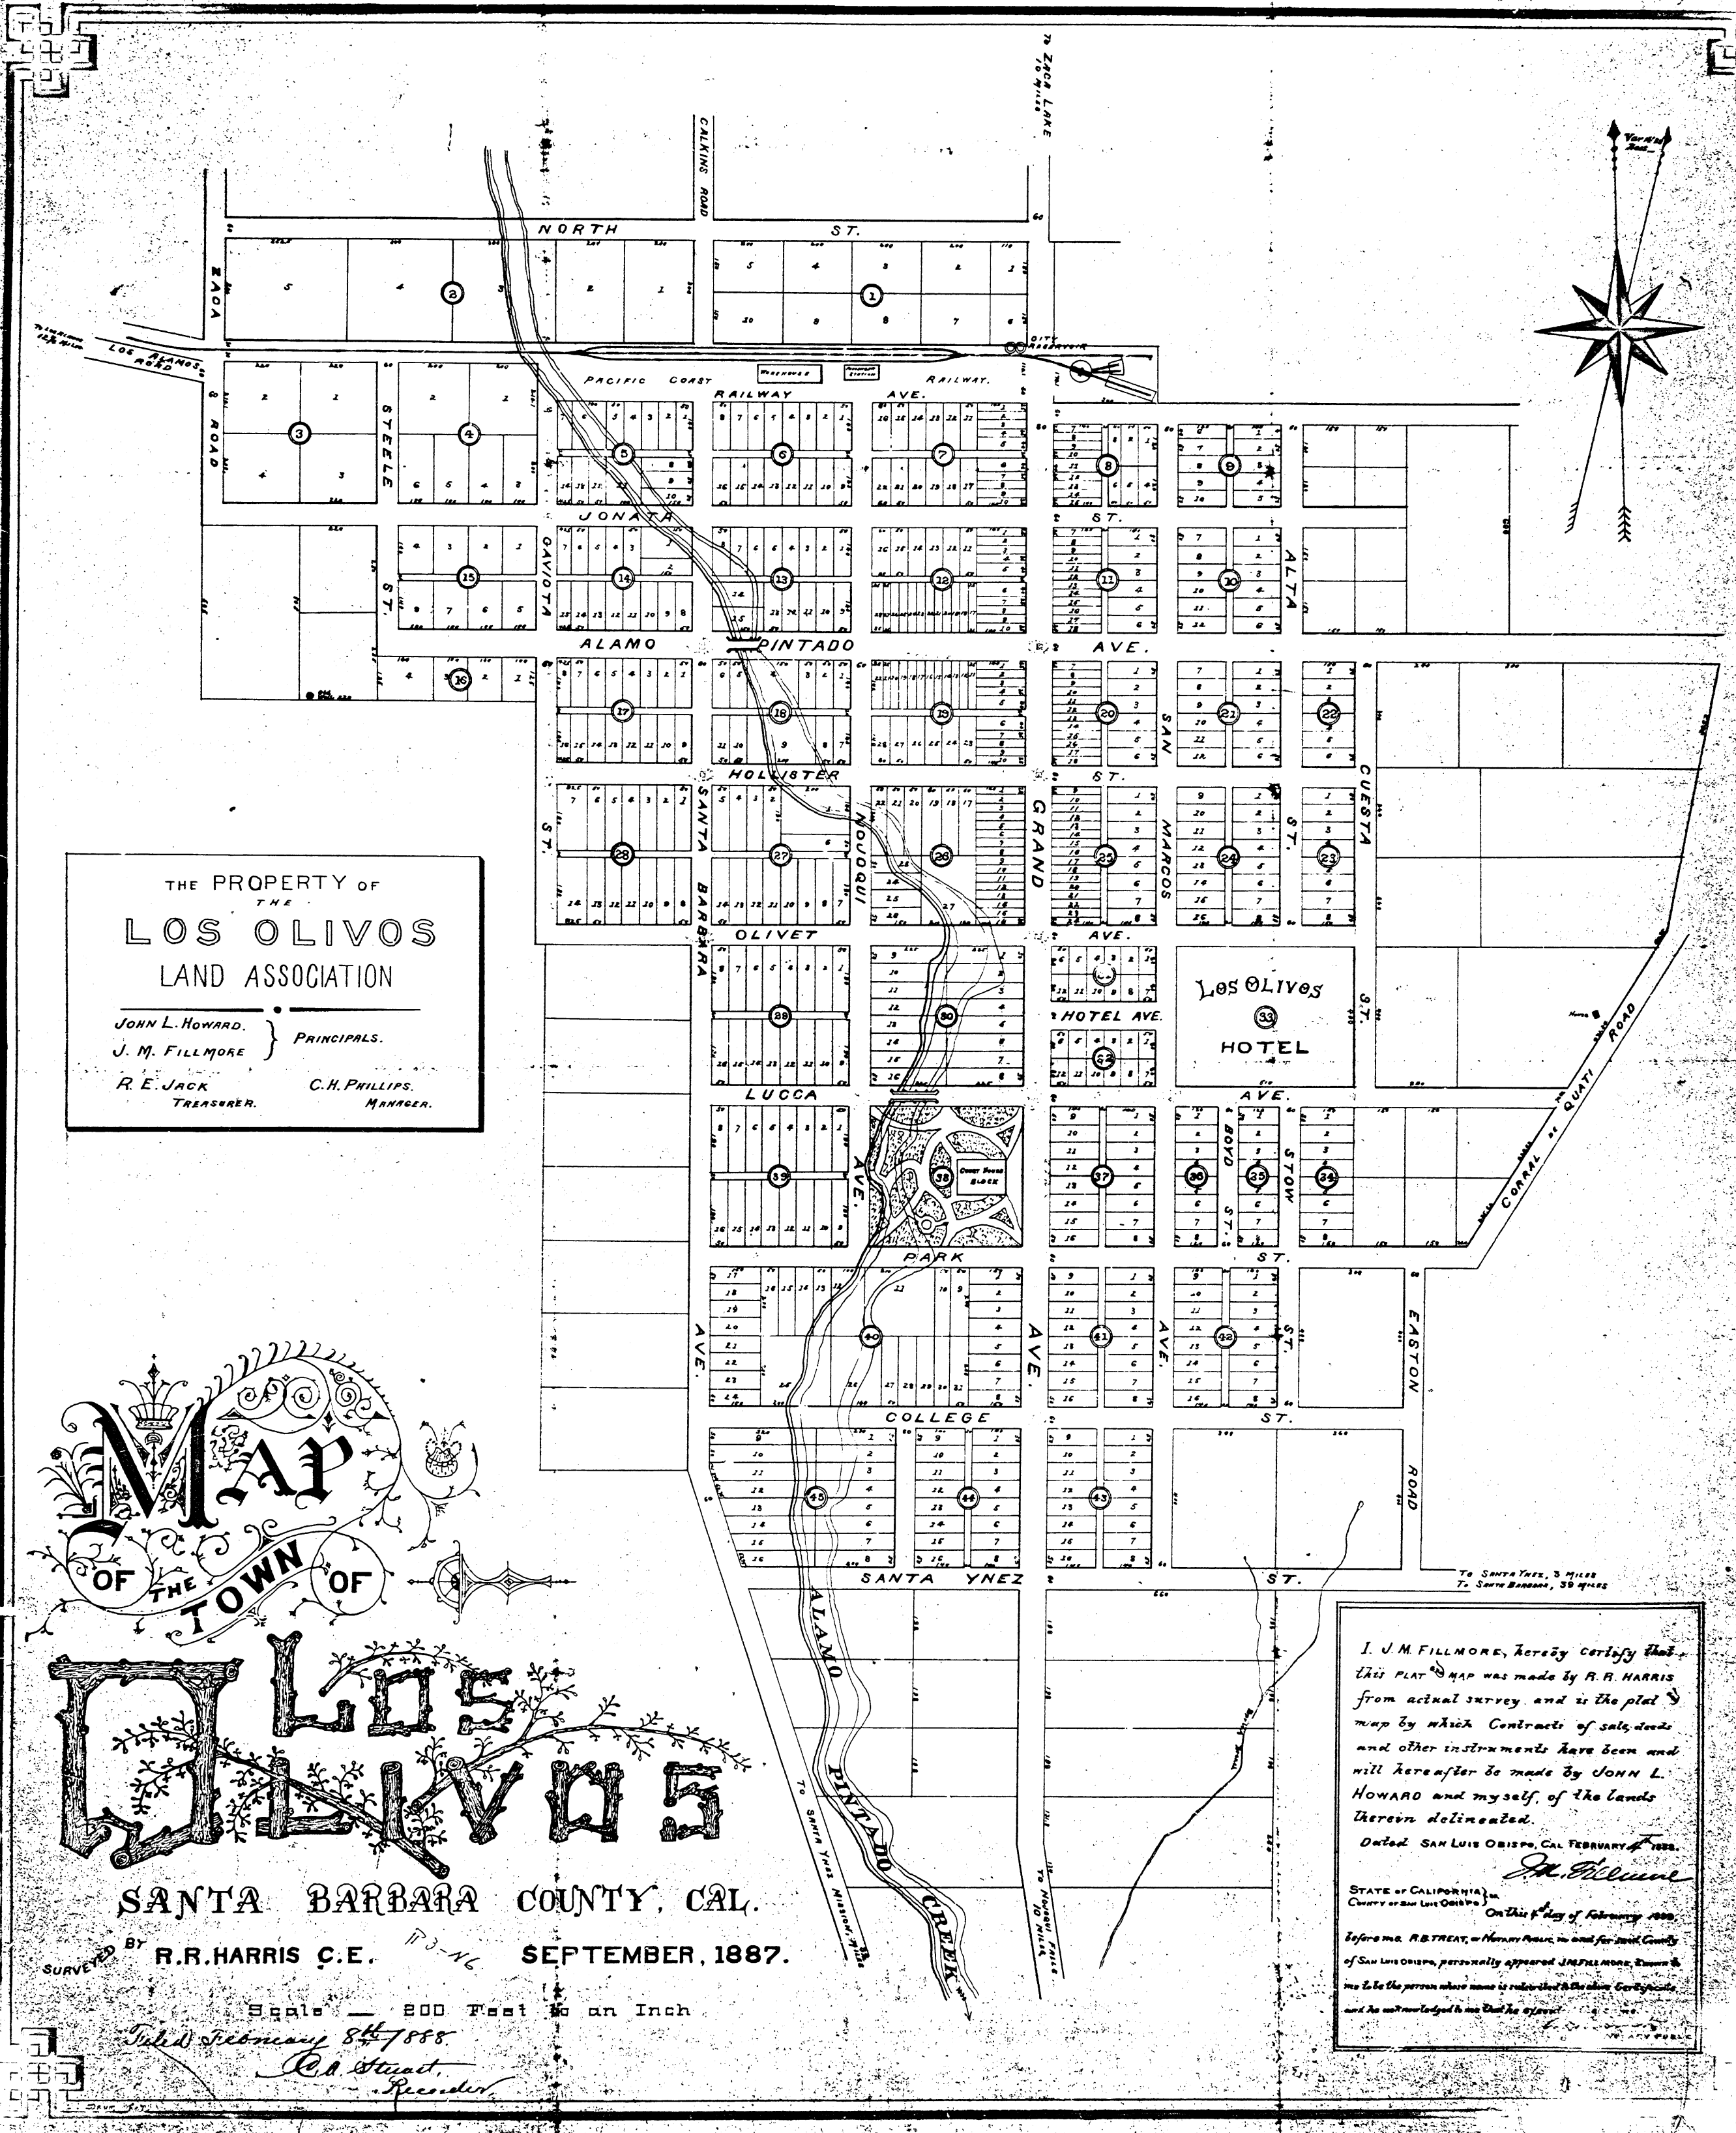

THE PROPERTY OF
 THE
LOS OLIVOS
 LAND ASSOCIATION

JOHN L. HOWARD. } PRINCIPALS.
 J. M. FILLMORE }
 R. E. JACK } TREASURER.
 C. H. PHILLIPS } MANAGER.

MAP
 OF THE TOWN OF
LOS OLIVOS

SANTA BARBARA COUNTY, CAL.

SURVEYED BY R. R. HARRIS C. E. SEPTEMBER, 1887.

Scale — 800 Feet to an Inch
 Filed February 8th 1888
 C. H. Street, Recorder

I, J. M. FILLMORE, hereby certify that this plat map was made by R. R. HARRIS from actual survey, and is the plat map by which contracts of sale, deeds and other instruments have been and will hereafter be made by JOHN L. HOWARD and myself, of the lands therein delineated.

Dated SAN LUIS OBISPO, CAL. FEBRUARY 7, 1888.

J. M. Fillmore

STATE OF CALIFORNIA,
 County of SAN LUIS OBISPO.

On this 7th day of February 1888,
 before me, A. B. TREAT, a Notary Public, in and for said County of San Luis Obispo, personally appeared J. M. FILLMORE, known to me to be the person whose name is subscribed to the above Certificate, and he acknowledged to me that he signed the same.

BACK PAGE
 MICRO.