


INDEX NUMBER 2060000.5919200

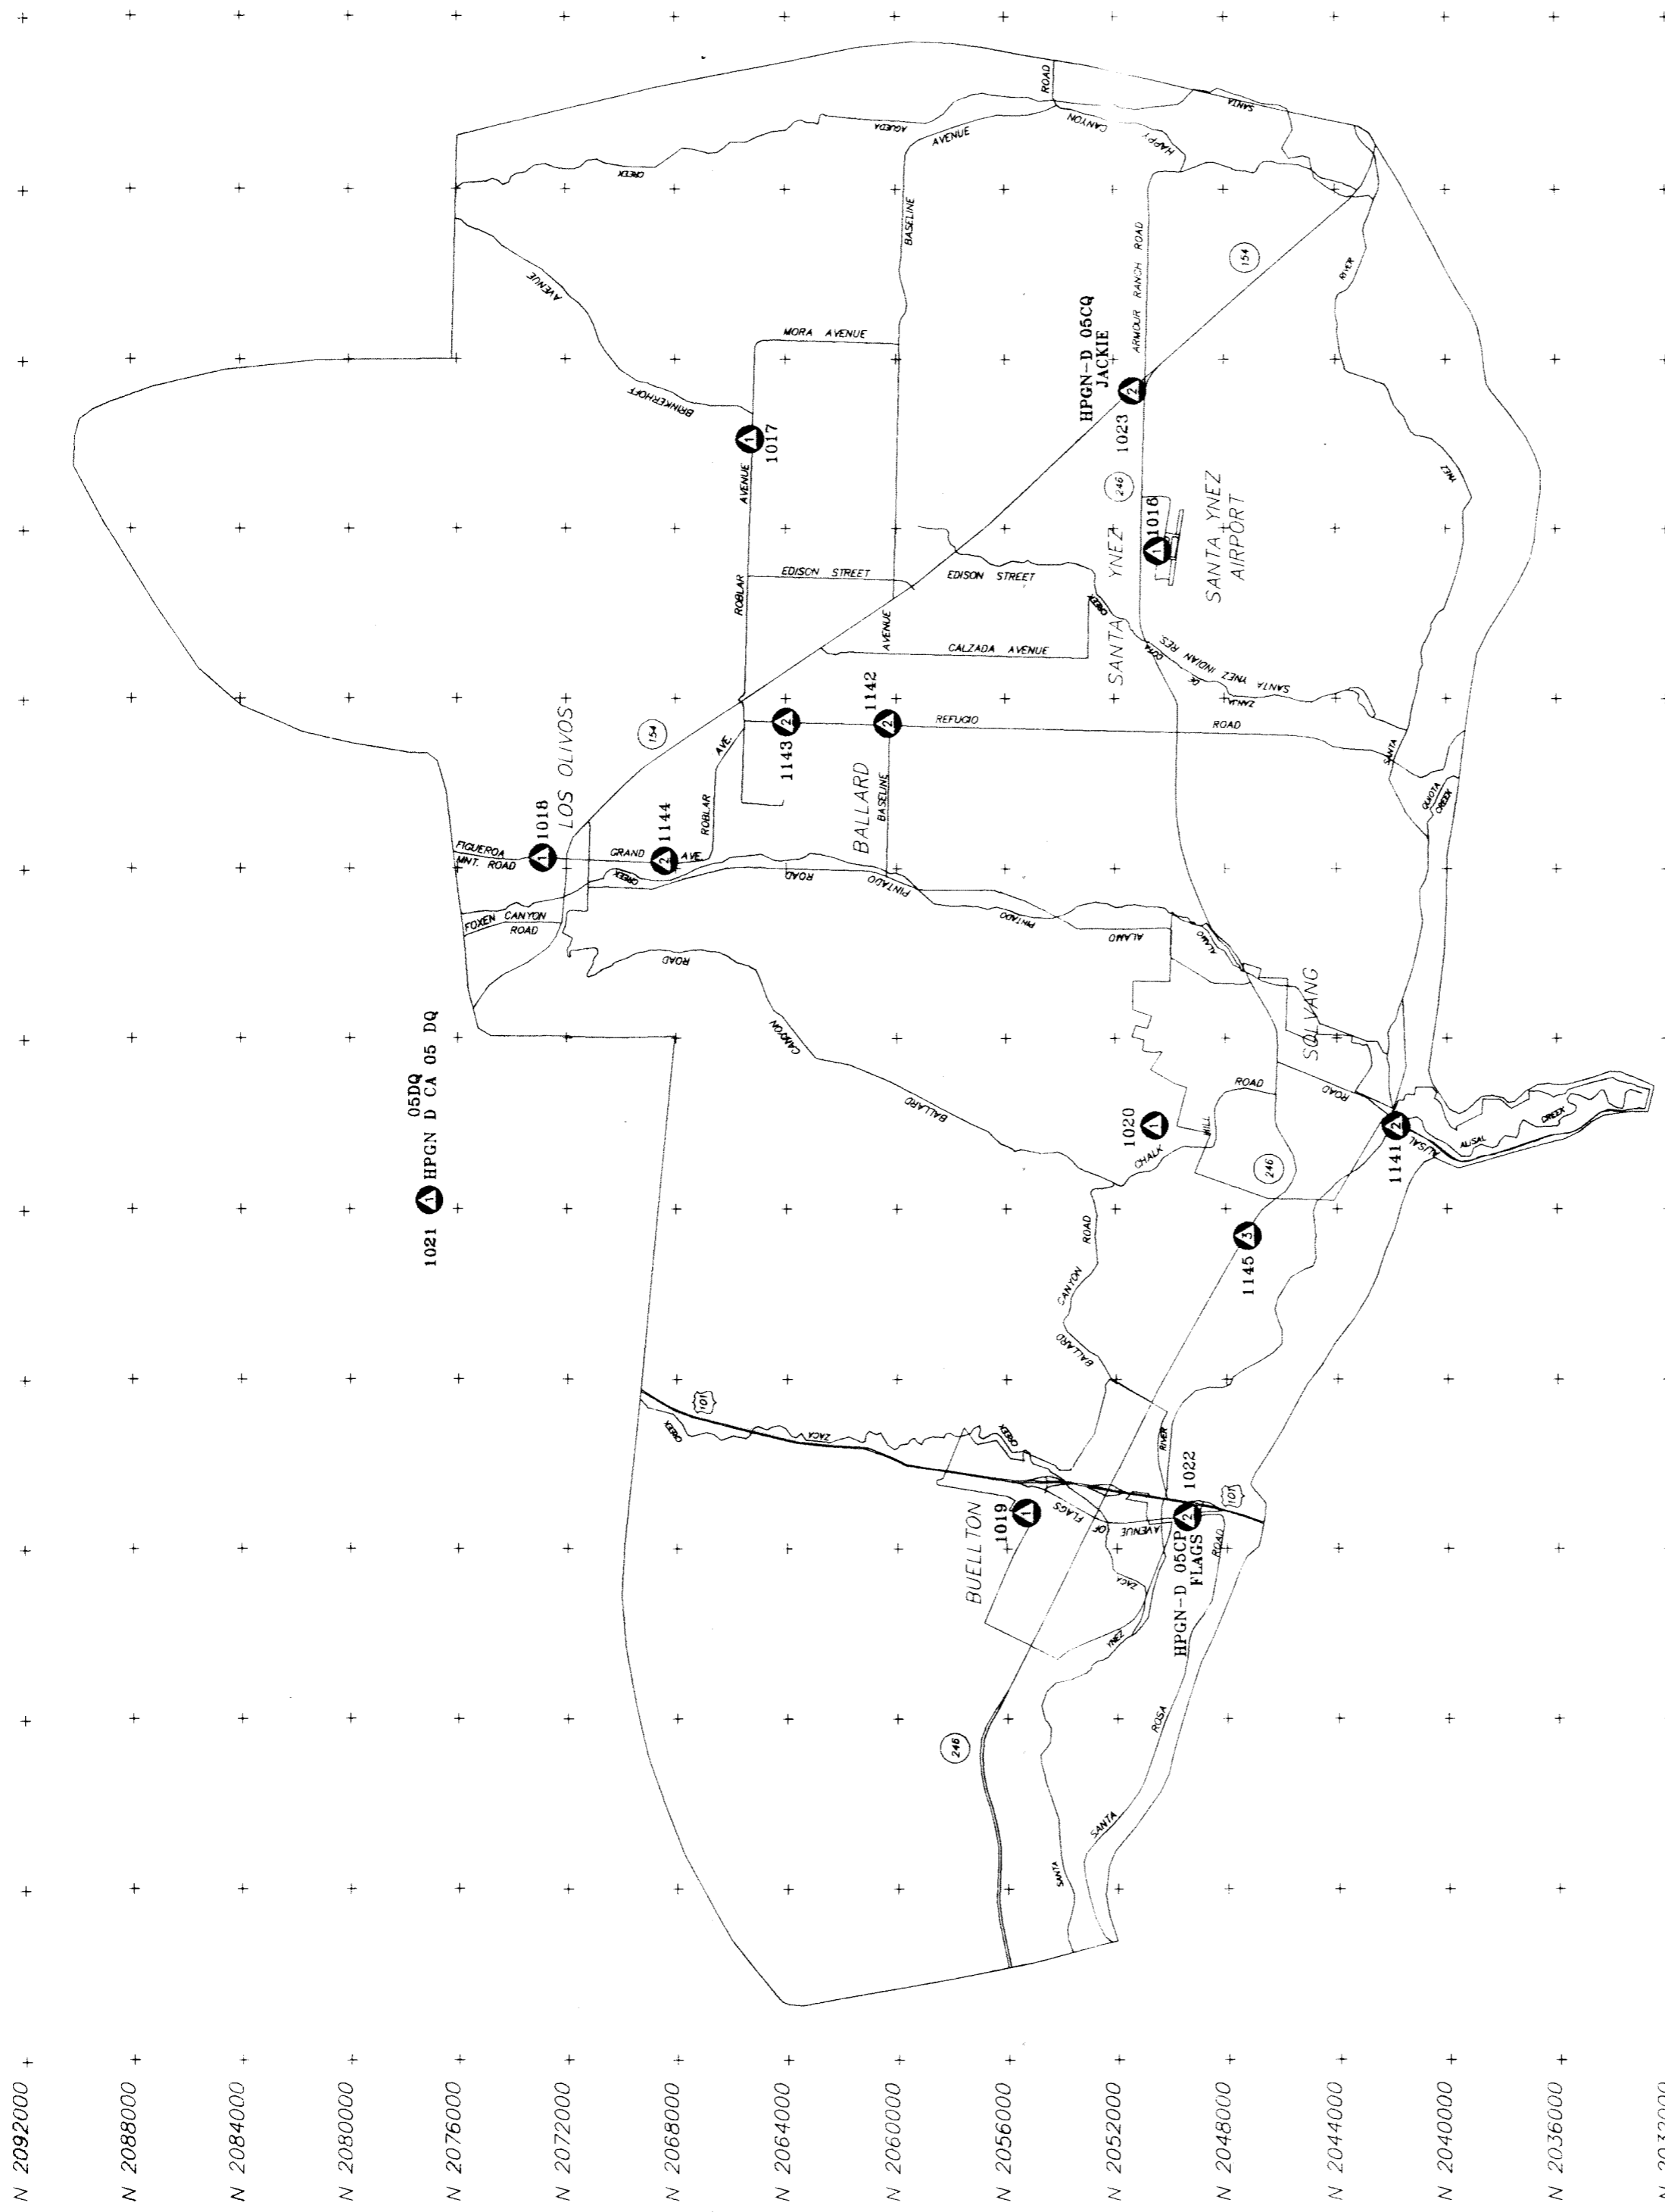

COUNTY SURVEYOR'S STATEMENT
 THIS MAP CORRECTLY REPRESENTS A SURVEY MADE BY ME OR UNDER MY DIRECTION IN CONFORMANCE WITH THE REQUIREMENTS OF THE LAND SURVEYORS ACT AT THE REQUEST OF EDWARD R. VILLA, COUNTY SURVEYOR AND WATER CONSERVATION DISTRICT, AND THE SANTA BARBARA COUNTY SURVEYOR IN FEBRUARY, 1998.
 MARK E. REINHARDT, P.L.S. 6392
 LICENSE EXPIRATION DATE: 12/31/98
 8/29/96

COUNTY RECORDER'S STATEMENT
 FILED THIS 13th DAY OF September 1998 AT 2:17 P.M. IN BOOK 147 OF RECORDS OF SURVEYS AT PAGE 98 AT THE REQUEST OF MARTIN, NORTHART & SPENCER, INC.
 KENNETH A. PETTIT, COUNTY CLERK/RECORDER-ASSESSOR
 DEPUTY: *Mrs. Botke*

NOTE: MONUMENT DESCRIPTIONS, RECOVERY NOTES, AND A PROJECT REPORT DETAILING THE METHOD OF SURVEYING AND ADJUSTMENTS ARE ON FILE IN THE OFFICE OF THE COUNTY SURVEYOR OF SANTA BARBARA COUNTY.

GRID DISTANCES BETWEEN POINTS (U.S. SURVEY FEET)

1016	15414.45	25102.17	35415.72	20946.93	35646.73	32248.80	5939.80	22638.07	11733.34	14937.98	21272.04	25166.30
1017	15414.45	—	17078.43	40419.80	29035.31	30172.75	39333.52	14071.31	34287.99	11509.24	10412.57	34204.32
1018	25102.17	17078.43	—	29650.53	24341.06	13163.97	33571.60	27501.72	32511.39	15486.62	10182.51	4448.09
1019	35415.72	40419.80	29650.53	—	14899.89	24554.65	5861.19	41141.23	19483.52	29217.22	30166.91	27156.89
1020	20946.93	29035.31	24341.06	14899.89	—	26619.68	14333.76	26827.47	8706.23	17595.52	19903.44	20291.42
1021	35646.73	30172.75	13163.97	24554.65	26619.68	—	29829.73	39191.80	35288.71	24137.52	21797.34	15085.78
1022	32248.80	39333.52	33571.60	5861.19	14333.76	29829.73	—	41148.84	16156.47	30917.39	32438.97	30949.19
1023	5939.80	14071.31	27501.72	41141.23	26827.47	39191.80	41148.84	—	28448.89	15131.88	17526.80	24248.89
1141	22638.07	34287.99	32511.39	19483.52	8706.23	35288.71	16156.47	28448.89	—	23569.58	26570.10	28264.70
1142	11733.34	11509.24	13486.62	29217.22	17595.52	24137.52	30917.39	15131.88	23569.58	—	3670.10	9539.13
1143	14937.98	10412.57	10182.51	30166.91	19403.44	21797.34	32438.97	17526.80	26570.10	3670.10	—	6740.78
1144	21272.04	15719.35	4448.09	27156.89	20293.42	15085.78	30549.19	24248.89	28264.70	9539.13	6740.78	—
1145	25166.30	34294.32	29109.84	12938.73	3228.12	29850.96	10586.59	31104.62	6689.16	22800.31	25272.35	25220.95


MONUMENT TYPES:
 A PRIMARY - TYPICAL STAINLESS STEEL ROD WITH CAP IN MONUMENT WELL.
 B SECONDARY - BRASS CAP ON 2 INCH PIPE IN CONCRETE, IN MONUMENT WELL.
 C TERTIARY - 1 INCH IRON PIPE SET BELOW GRADE.

*NOTE: HPGN-D SECONDARY MONUMENTS ARE 3-5/8 INCH BRASS DISCS IN CONCRETE - NO MONUMENT WELL.
 NOTE: 4 DIGIT NUMBER NEXT TO MONUMENT SYMBOL INDICATES COUNTY ASSIGNED NUMBER.

SANTA YNEZ GPS CONTROL

HORIZONTAL DATUM: North American Datum of 1983 (NAD83 1983 35 - HPGN-D)
 PLANE COORDINATES: California Coordinate System of 1983, Zone 5
 VERTICAL DATUM: North American Vertical Datum of 1988 (NAVD88)

STATION	NAME	LATITUDE	LONGITUDE	NORTHING	EASTING	ELEVATION	CONVERGENCE	COMBINED FACTOR
1021	CA 05 DQ	N34°40'50.60232"	W120°09'24.57631"	2074068.064	591294.998	739.680	-1°13'45.900865"	0.99988750
1022	FLAGS	N34°36'15.08572"	W120°11'35.74155"	2049460.373	5901736.264	348.478	-1°15'00.666613"	0.99990883
1023	JACKIE	N34°36'42.09292"	W120°03'24.51885"	2051320.979	59482843.013	705.776	-1°10'20.682690"	0.99989131
1016	1016	N34°36'31.99201"	W120°04'34.32641"	2050420.391	5938971.784	666.459	-1°11'00.568972"	0.99989331
1017	1017	N34°38'59.78915"	W120°03'49.15705"	2063280.115	5941088.789	815.878	-1°10'34.707897"	0.99986466
1018	1018	N34°40'11.90375"	W120°08'54.04972"	2022889.709	5925780.156	838.163	-1°12'20.088918"	0.99988313
1019	1019	N34°37'13.07422"	W120°11'35.35383"	2055319.367	5901896.536	512.256	-1°15'00.445508"	0.99989898
1020	1020	N34°36'29.30635"	W120°08'45.11815"	2050588.802	5916025.533	744.497	-1°13'23.409251"	0.99988961
1141	1141	N34°35'03.19891"	W120°08'43.13579"	2041882.593	5916005.422	401.735	-1°13'22.279277"	0.99990713
1142	1142	N34°38'08.65883"	W120°05'52.23887"	2060325.249	5930681.721	686.459	-1°11'44.865989"	0.99989883
1143	1143	N34°39'44.96311"	W120°05'52.49602"	2063994.940	5930736.633	740.661	-1°11'45.012380"	0.99989839
1144	1144	N34°35'27.90333"	W120°08'54.22764"	2068442.940	5925671.912	775.582	-1°12'20.200334"	0.99988640
1145	1145	N34°35'55.39465"	W120°09'32.33058"	2047244.918	5912006.624	378.556	-1°13'50.320890"	0.99990753

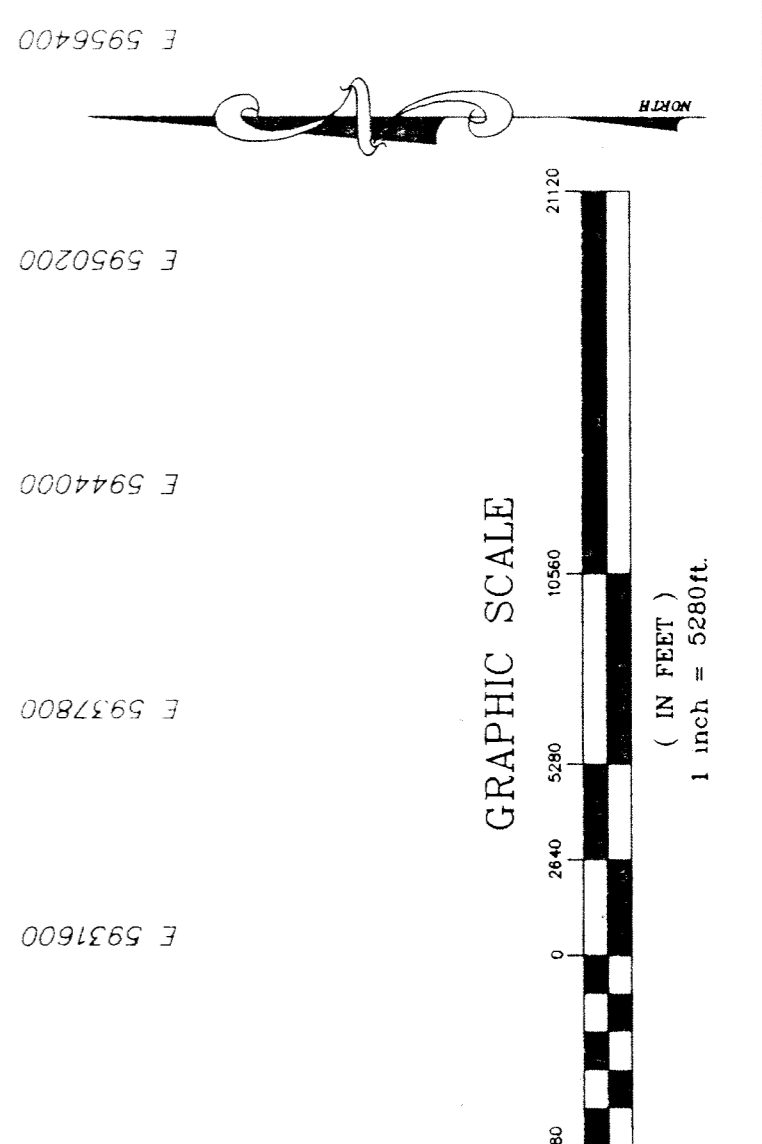

RECORD OF SURVEY
 OF
A FIRST ORDER, STATIC GPS CONTROLLED, GEODETIC NETWORK
 ESTABLISHED IN
THE SANTA YNEZ VALLEY
SANTA BARBARA COUNTY, CALIFORNIA

MRS. MARTIN, NORTHART & SPENCER, INC.
 CIVIL ENGINEERS & SURVEYORS
 36 WEST HALEY STREET, SUITE 102, SANTA BARBARA, CA 93101
 TELEPHONE (805) 965-0885
 10969-73 • 9885 DWG • R.L.S. • 12/94
 SHEET 1 OF 1 SHEET

Mark E. Reinhardt
 No. 6392
 Exp. 12/31/98
 LICENSED LAND SURVEYOR
 STATE OF CALIFORNIA