


SCALE 1" = 60'

UNION SUGAR CO.

FD IRON CAP MKD. S.B. CO. SURVEY MON. 325+87.07 PER. S.B. CO. SURVEY MAPS 1005, 1006 & 1007 & 104, 30 PG. 104 R/S

- ① 50.00' - S 48°49'42" W
- ② 50.00' - S 79°29'52" E
- ③ 50.00' - S 47°22'02" E
- ④ 50.00' - S 17°14'55" E
- ⑤ 50.00' - S 31°38'04" W

CORNER DATA

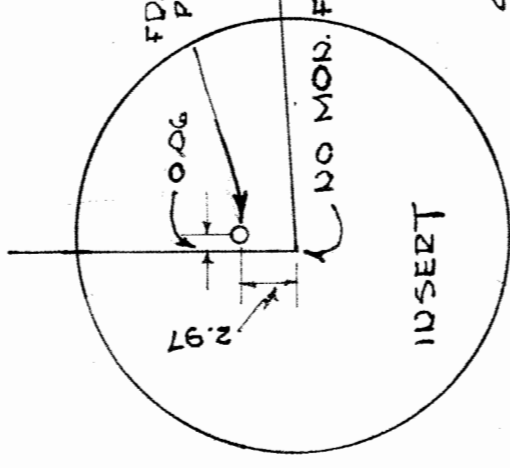

FD. 2" BC MKDLS. 2019 PER BK. 30 PG. 184 R/S DISTURBED

NO MON. FOR SET

SET SPK & TAG MKD. R.C.E. 11658

UNION SUGAR CO.

ALL MONUMENTS SET AT STREET CENTER LINE INTERSECTIONS AND CENTERS OF CURVE SACS WILL BE REFERENCED TO 4 LEAD PLUGS AND TAGS IN CURBS. BEARING AND DISTANCES TO SAID REFERENCE MONUMENTS WILL BE FILED WITH THE SANTA BARBARA COUNTY SURVEYORS' OFFICE.

NO MONUMENT FOR SET

• DENOTES 3/4" PIPE SET WITH BRASS TAG MARKED R.C.E. 11658

SHEET 2 OF 2

UNION OIL CO. (REC. 2354.98 BY 30 PG. 180 R/S. REC. 2354.71 BY 25 PG. 175 R/S.) ROAD BEARING (PER BK. 30 PG. 184 R/S.)

BETTERAVIA (REC. 3216.45 BY 54 PG. 300 R/S. REC. 3217.83 BY 20 PG. 120 R/S.)


FRANK MUSCARA KATHERINE MAHONEY KATHERINE MAHONEY

UNION SUGAR CO. BETTERAVIA ROAD

FRANK MUSCARA KATHERINE MAHONEY KATHERINE MAHONEY

UNION SUGAR CO. BETTERAVIA ROAD

FRANK MUSCARA KATHERINE MAHONEY KATHERINE MAHONEY

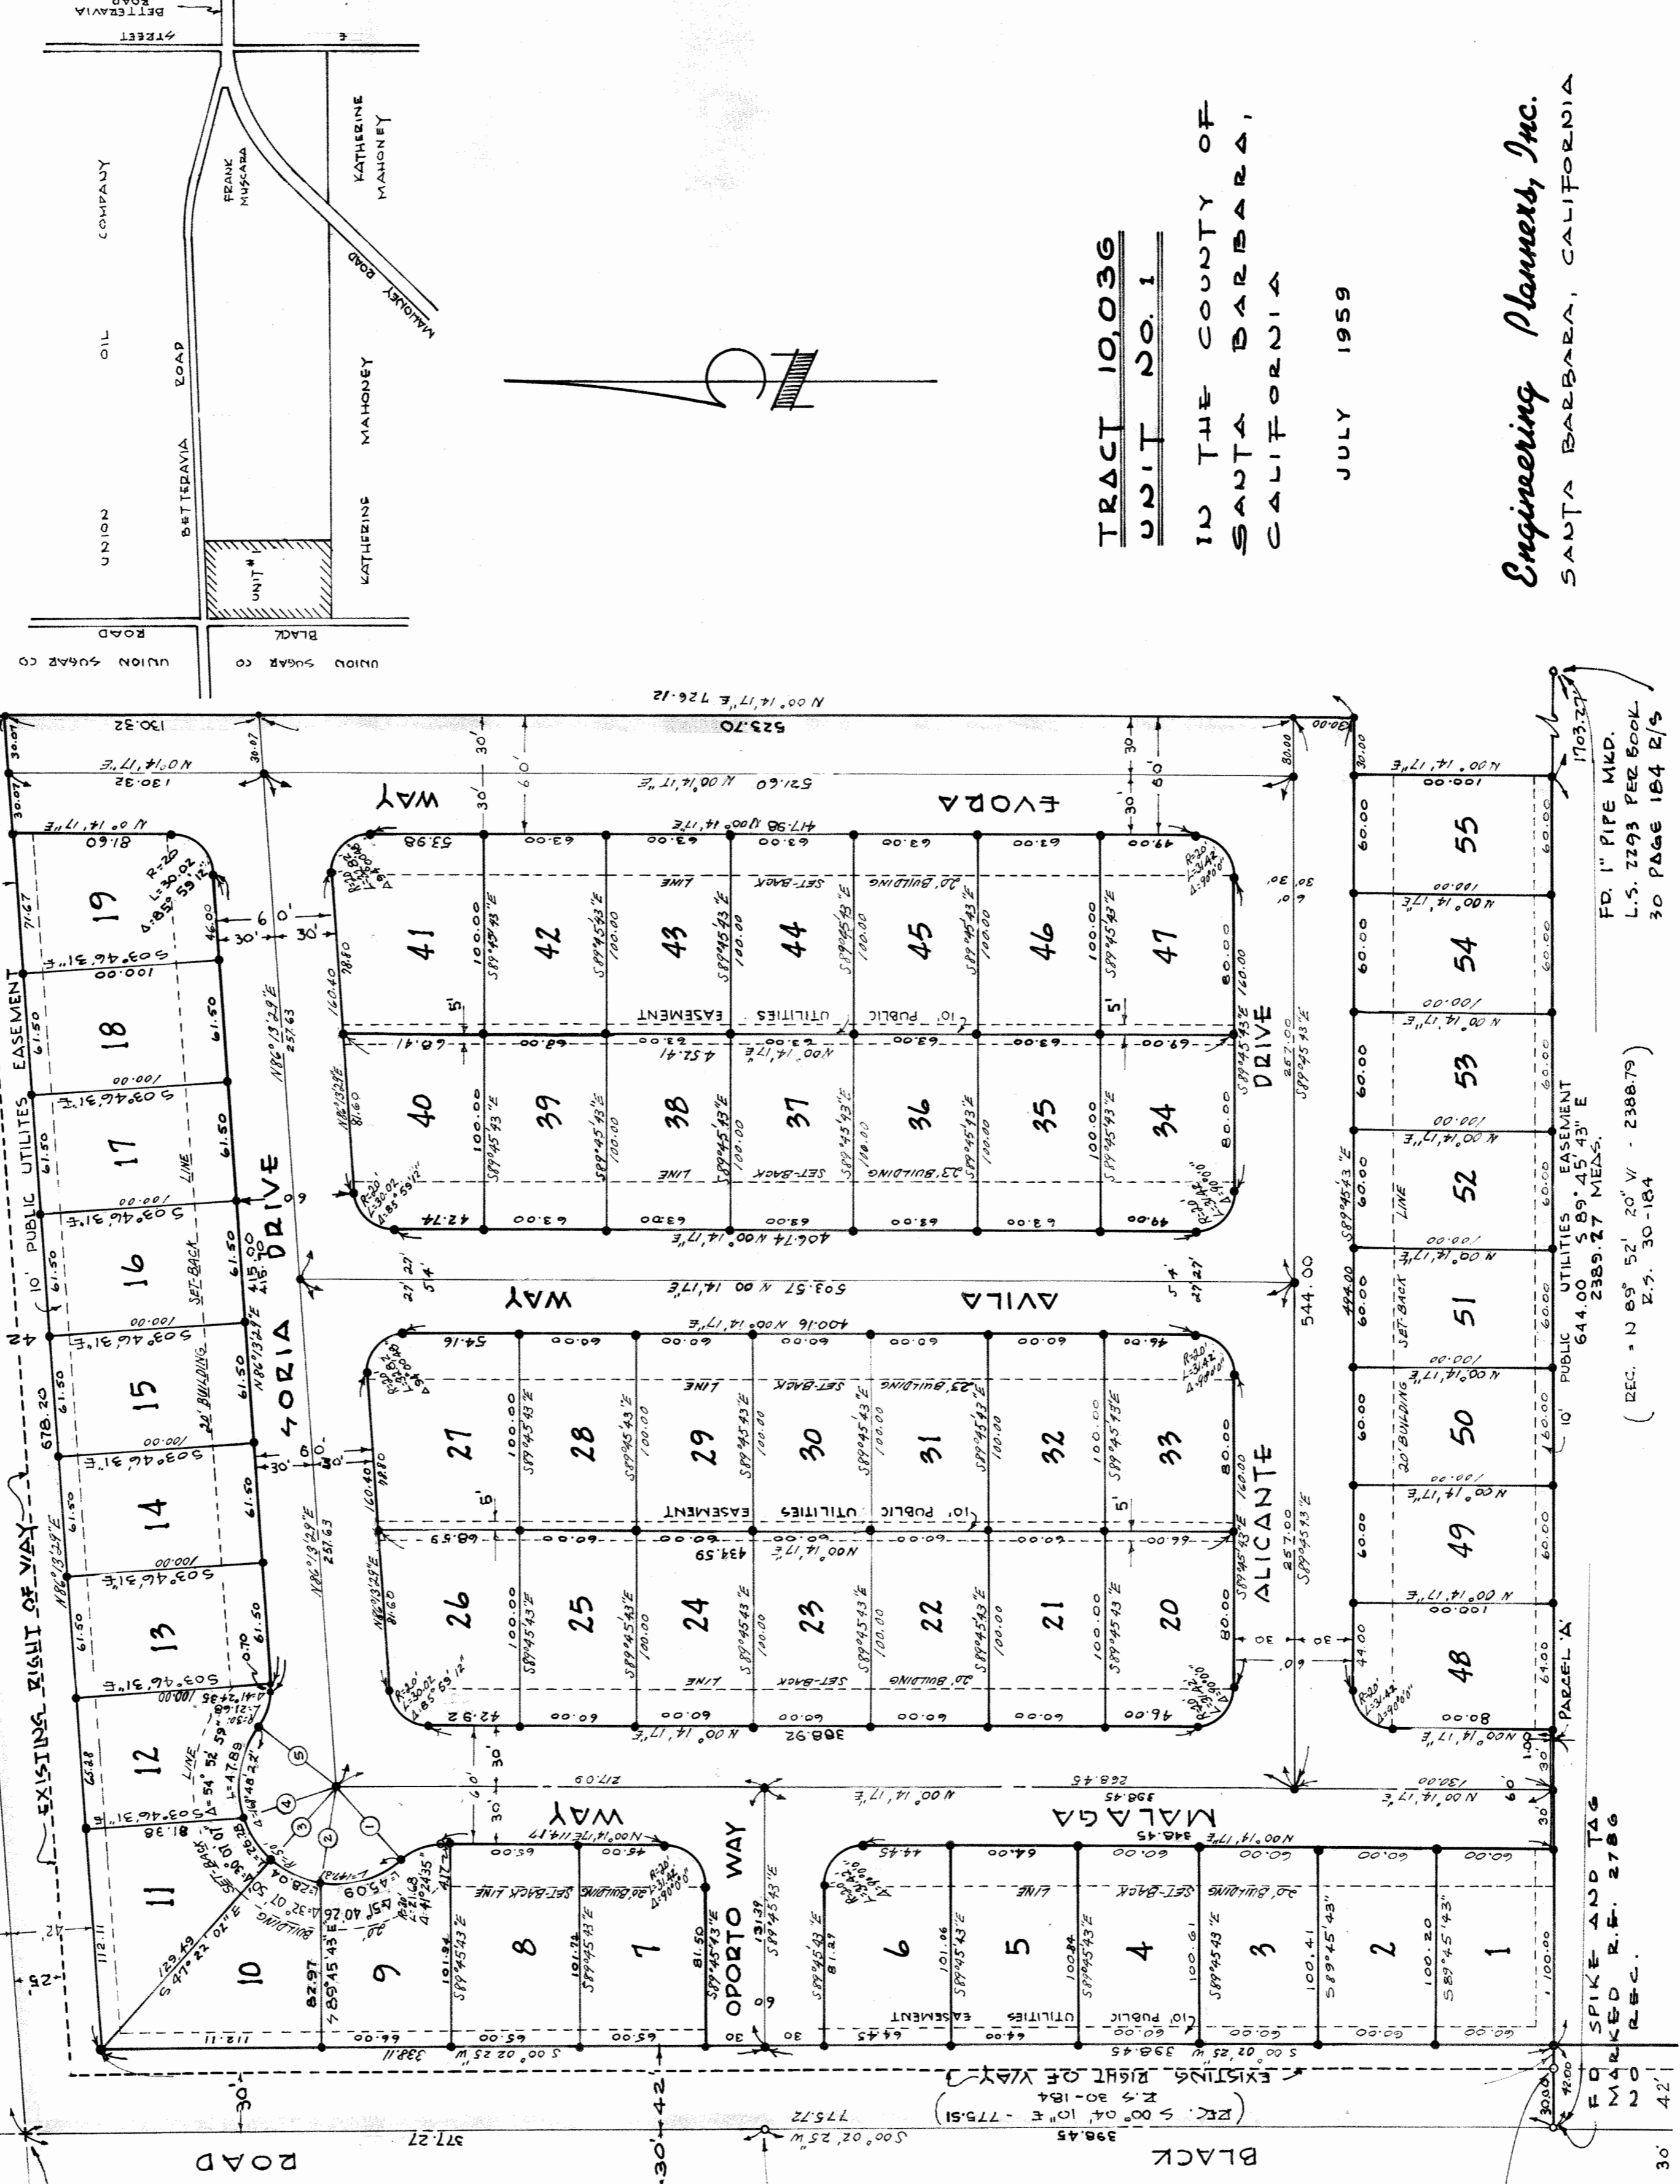

TRACT 10,036 UNIT NO. 1

IN THE COUNTY OF SANTA BARBARA, CALIFORNIA

JULY 1959

Engineering Planners, Inc. SANTA BARBARA, CALIFORNIA

FD. 1" PIPE MKD. L.S. 7293 PER BOOK 30 PAGE 184 R/S

(REC. = N 89° 52' 20" W - 2388.79) 25. 30-184

FD SPIKE AND TAG MARKED R.E. 2786